


# General Arrangement

1 Pane Lift and Slide / 1 Pane Fixed (Inside pane sliding with internal and external handles)




**System 25 Hi+**

LIFT AND SLIDE DOOR

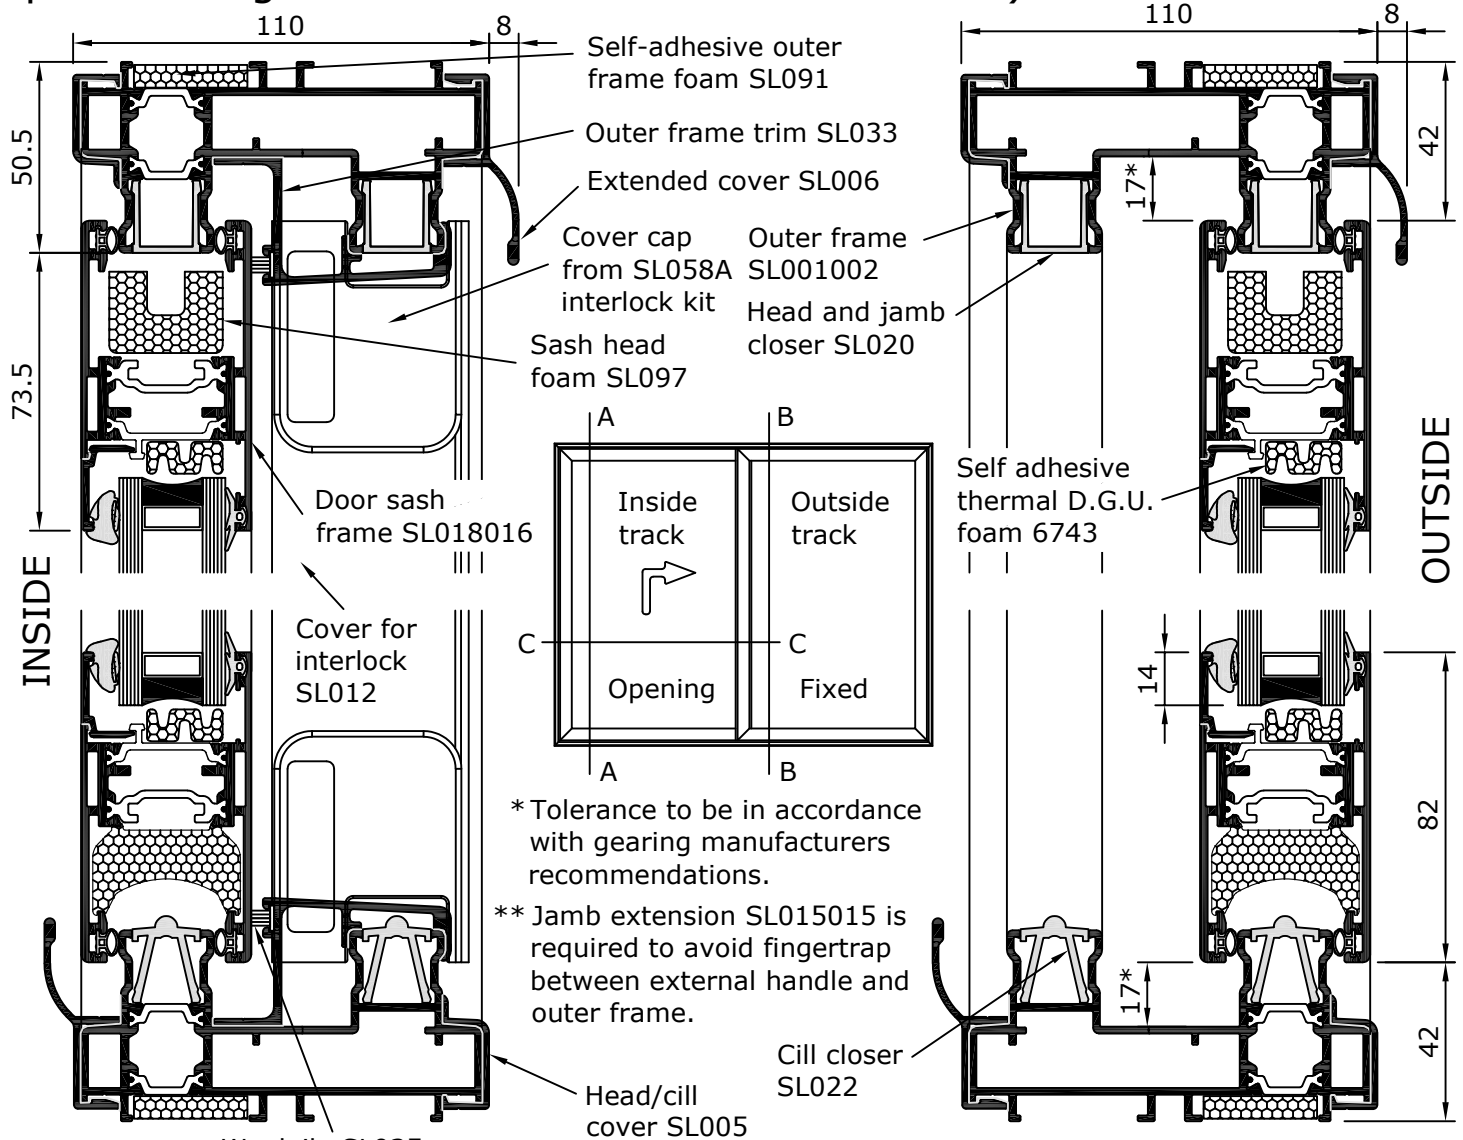


## SECTION A-A

## SECTION C-C

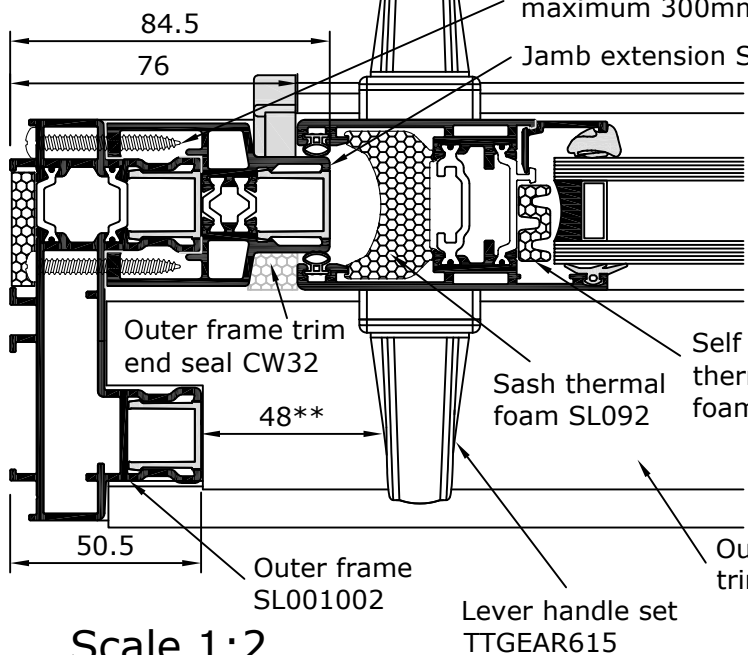

## SECTION B-B

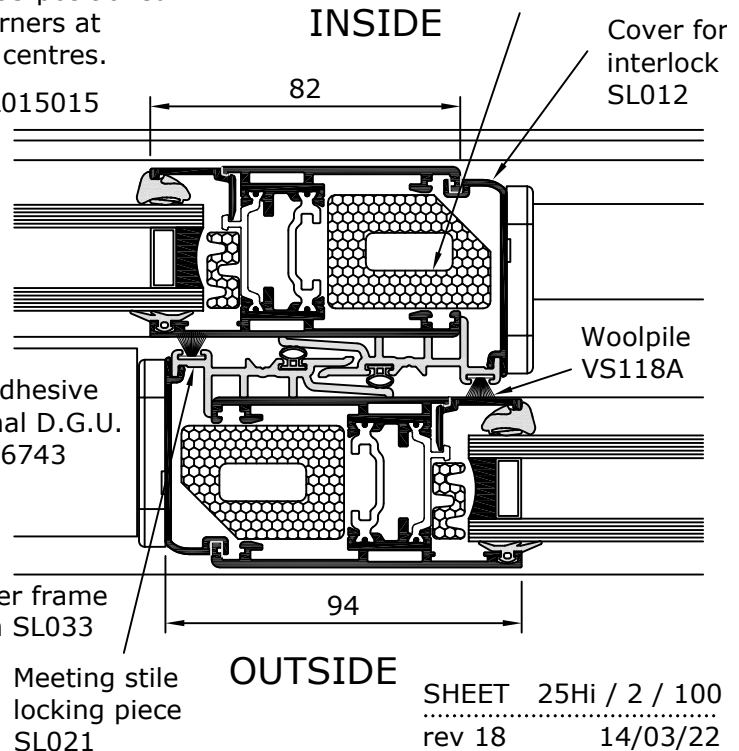

Scale 1:2

© METAL TECHNOLOGY LIMITED. This data sheet is issued subject to the condition that it shall not be reproduced without the consent of Metal Technology in writing. 10/02

SHEET 25Hi / 2 / 100  
rev 18 14/03/22