




General Arrangement

Fixed / Lift and Slide / Fixed

System 25 Hi+

LIFT AND SLIDE DOOR

2T

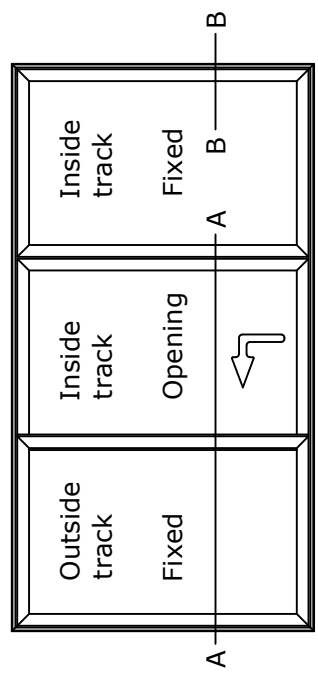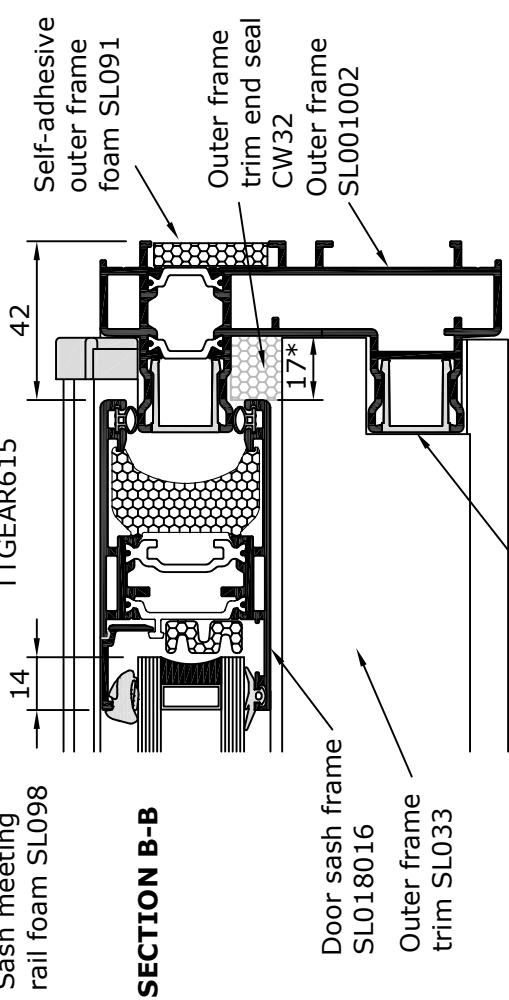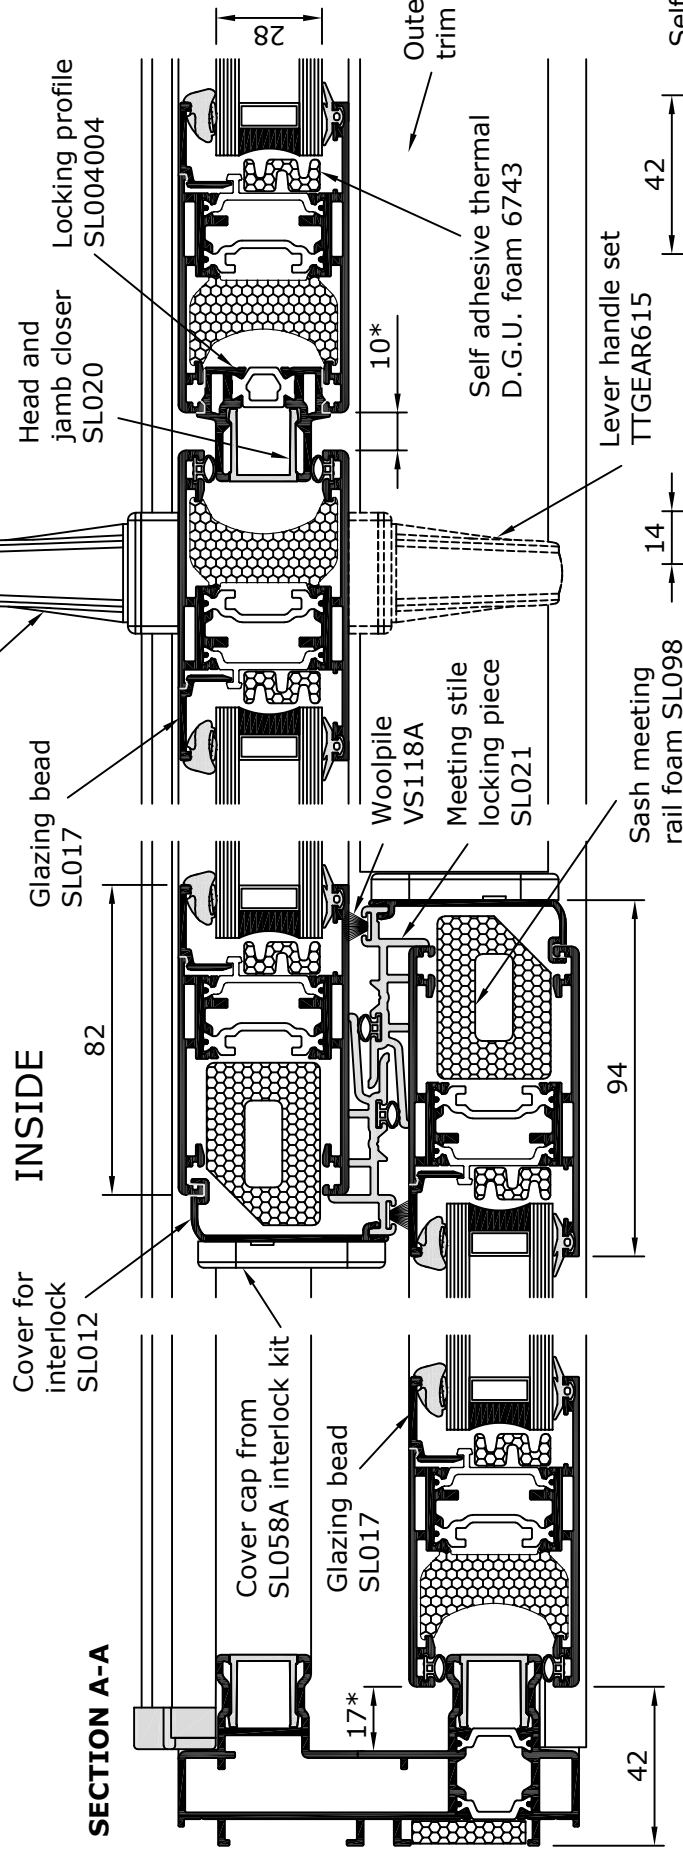

* Tolerance to be in accordance with gearing manufacturers recommendations.

Scale 1:2

OUTSIDE