

General Arrangement

Triple Track Lift and Slide Door




System 25 Hi+

.....
LIFT AND SLIDE DOOR
.....

3T

SECTION B-B

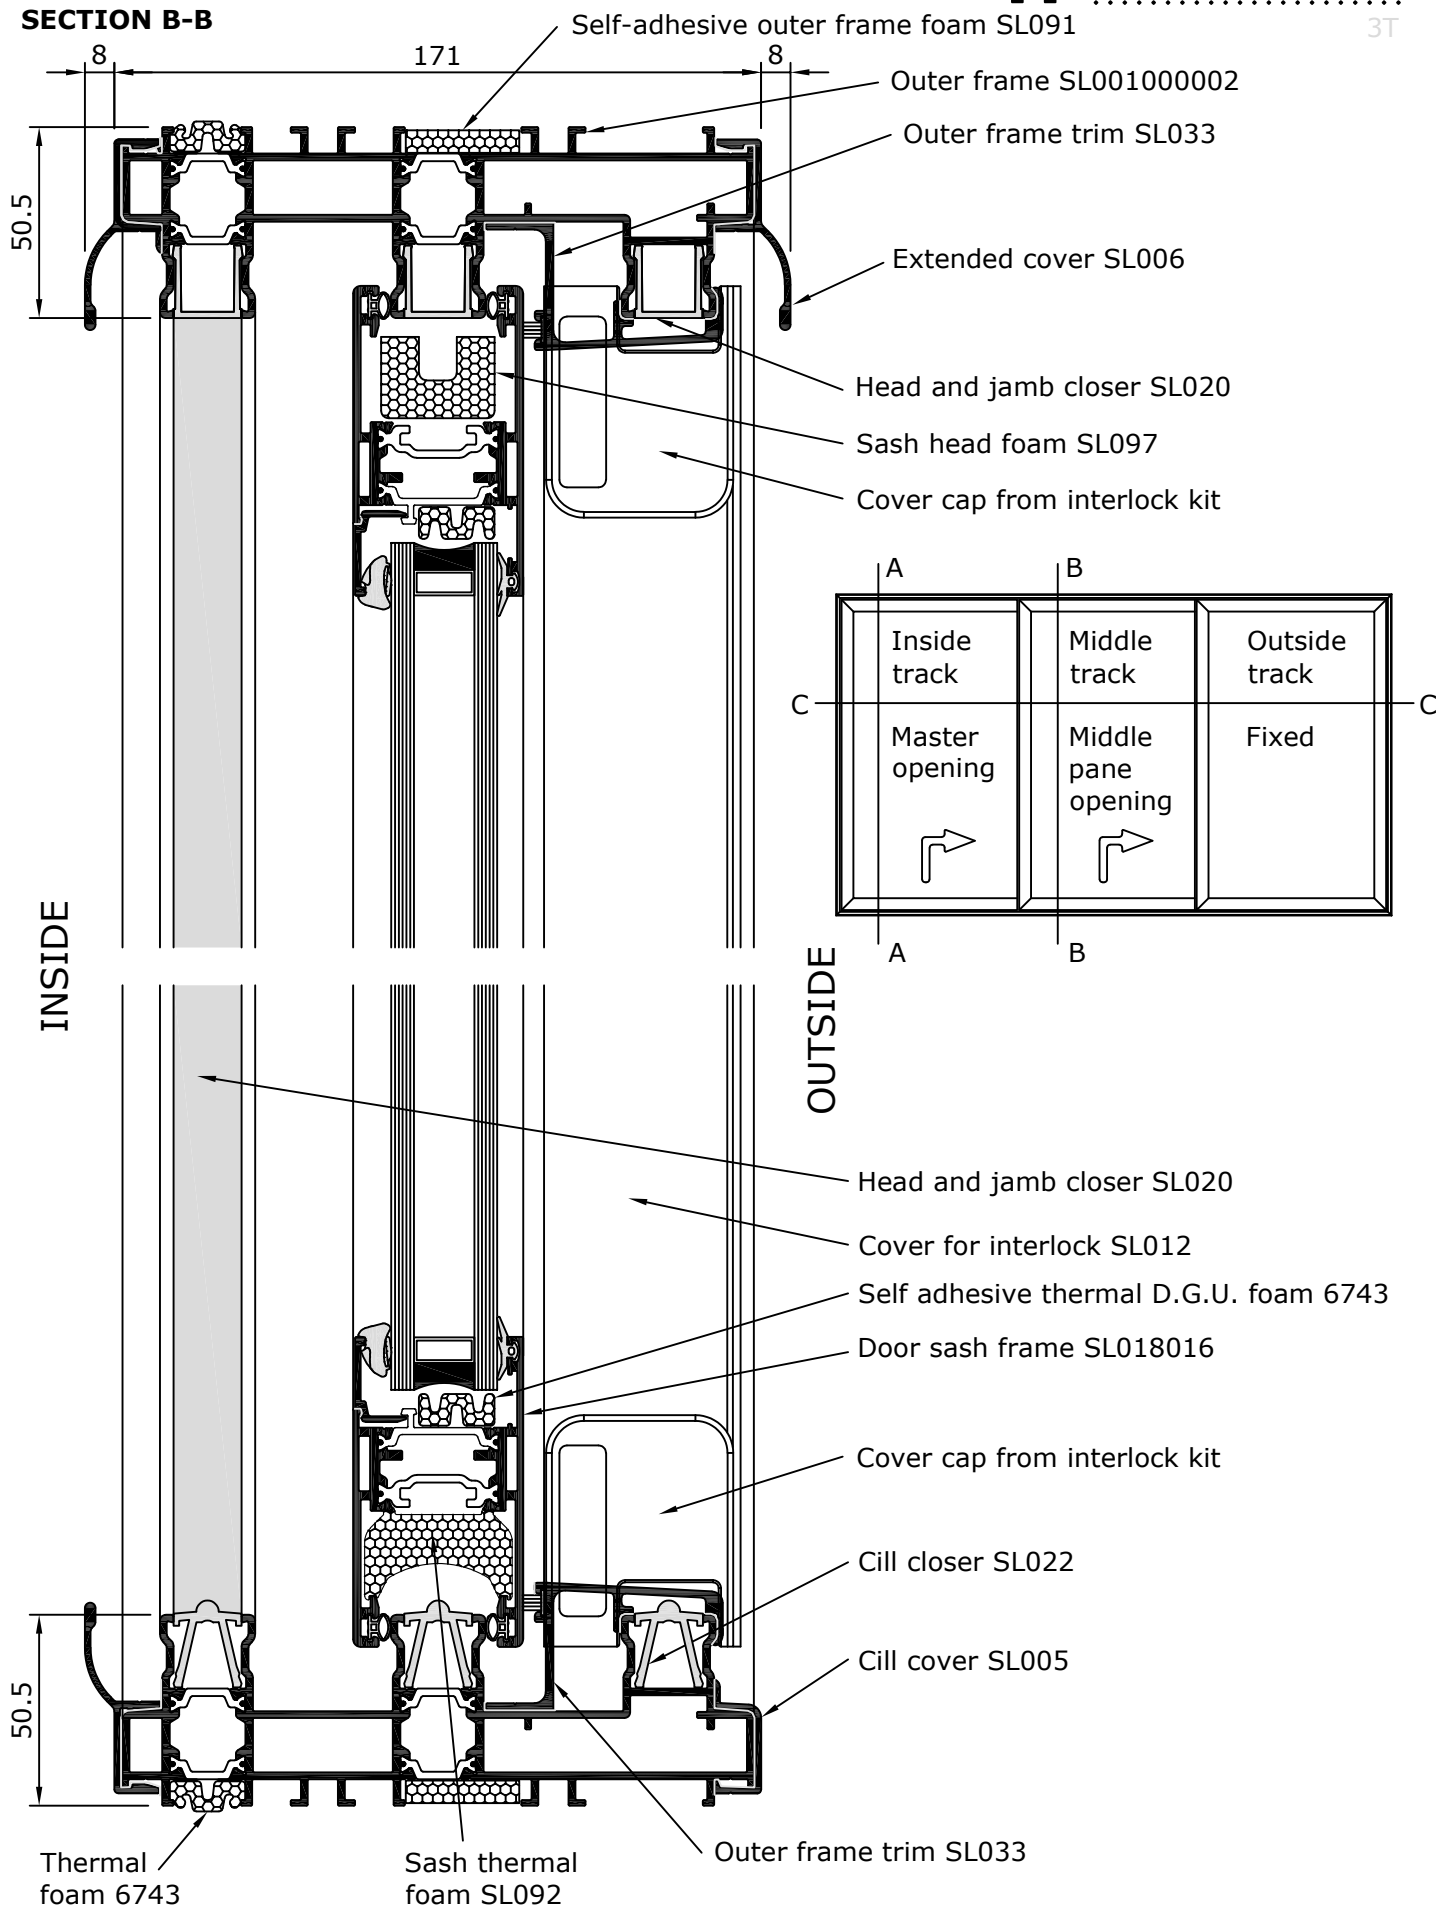

Scale 1:2

© METAL TECHNOLOGY LIMITED. This data sheet is issued subject to the condition that it shall not be reproduced without the consent of Metal Technology in writing. 10/02

SHEET 25Hi / 2 / 137

rev 0

17/02/21