

General Arrangement


Fixed / Lift and Slide / Lift and Slide / Fixed
(Inside panes sliding)

System 25 Hi+
.....
LIFT AND SLIDE DOOR
.....
2T


Internal handles only SL072, or internal handles from lever handle sets TTGEAR615

INSIDE

SECTION A-A

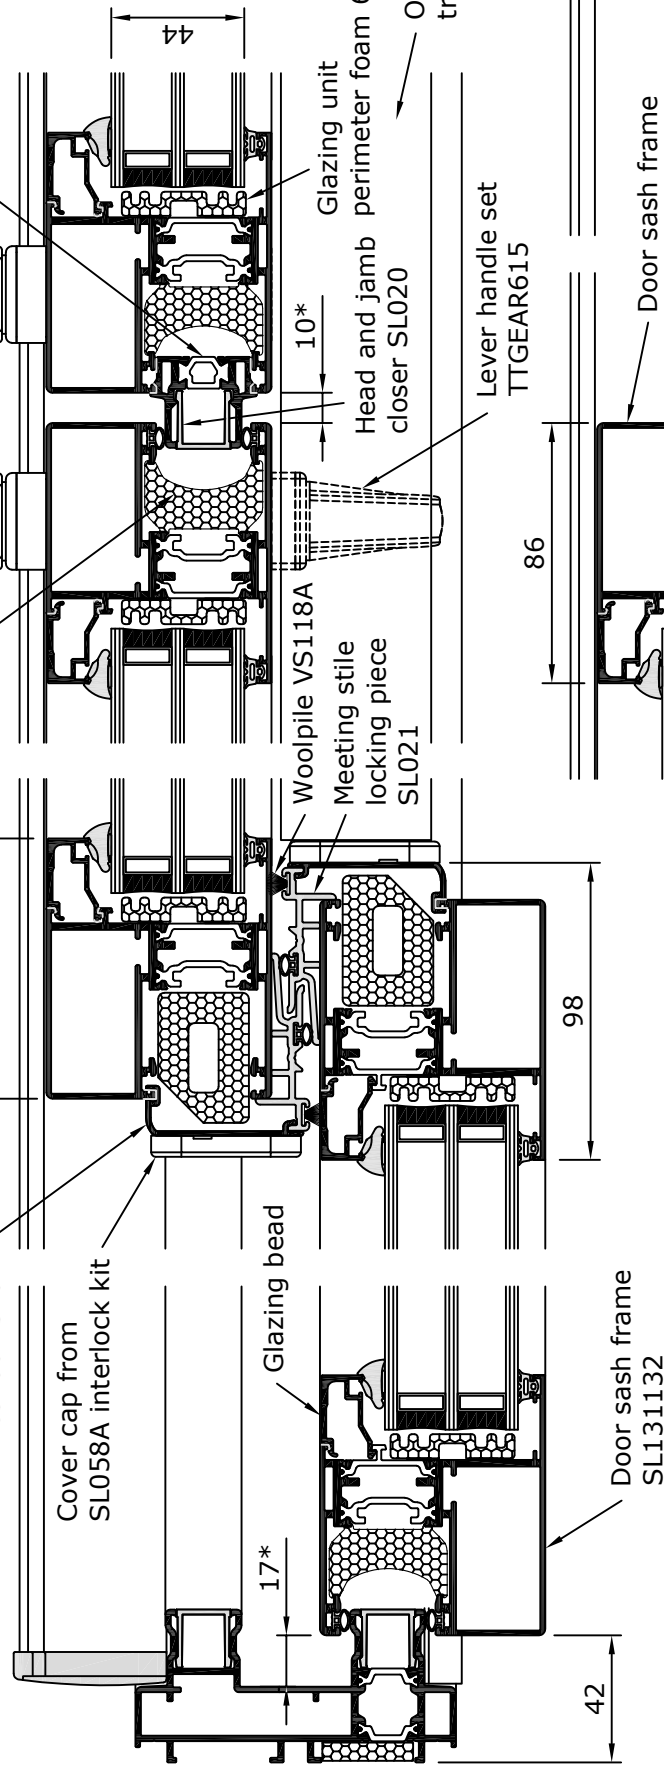


* Tolerance to be in accordance with gearing manufacturers recommendations.

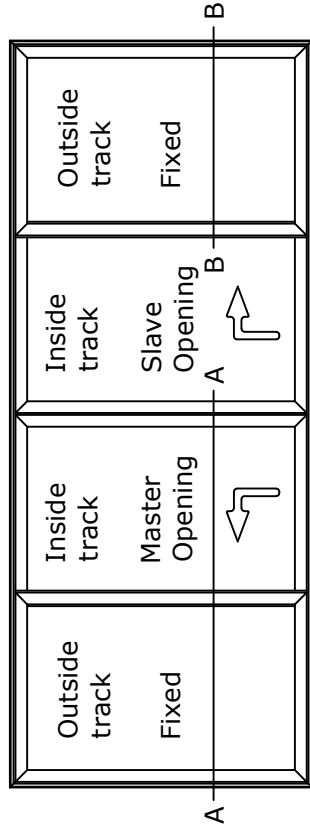

Not to Scale

METAL TECHNOLOGY LIMITED. This data sheet is issued subject to the condition that it shall not be reproduced without the consent of Metal Technology in writing. 10/02

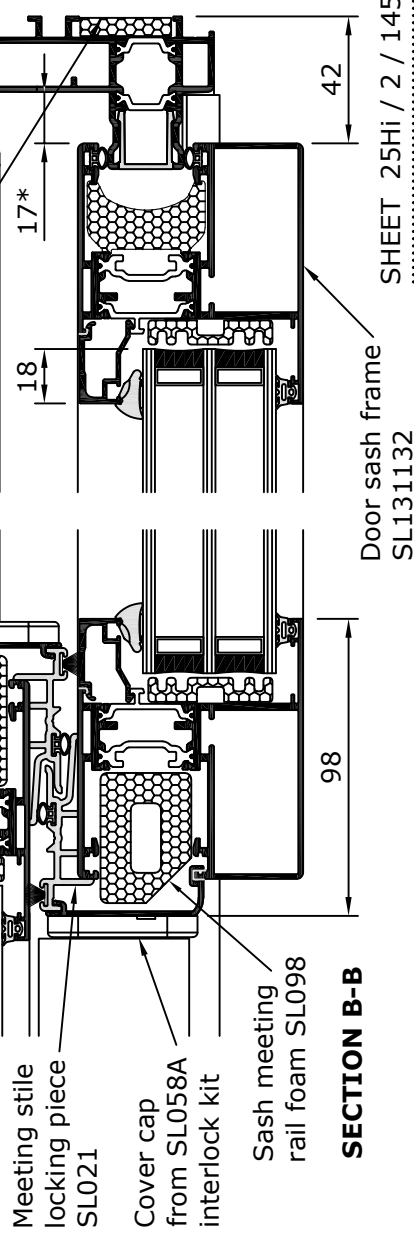

SECTION B-B

SHEET 25Hi / 2 / 145
rev 1
14/03/22