

# General Arrangement

## Curtain Wall Insert




**System 25 Hi+**

LIFT AND SLIDE DOOR

2T

Refer also to "Typical Fixing Details - Curtain Walling" in Section 8 of this manual for cill detail and structural considerations.

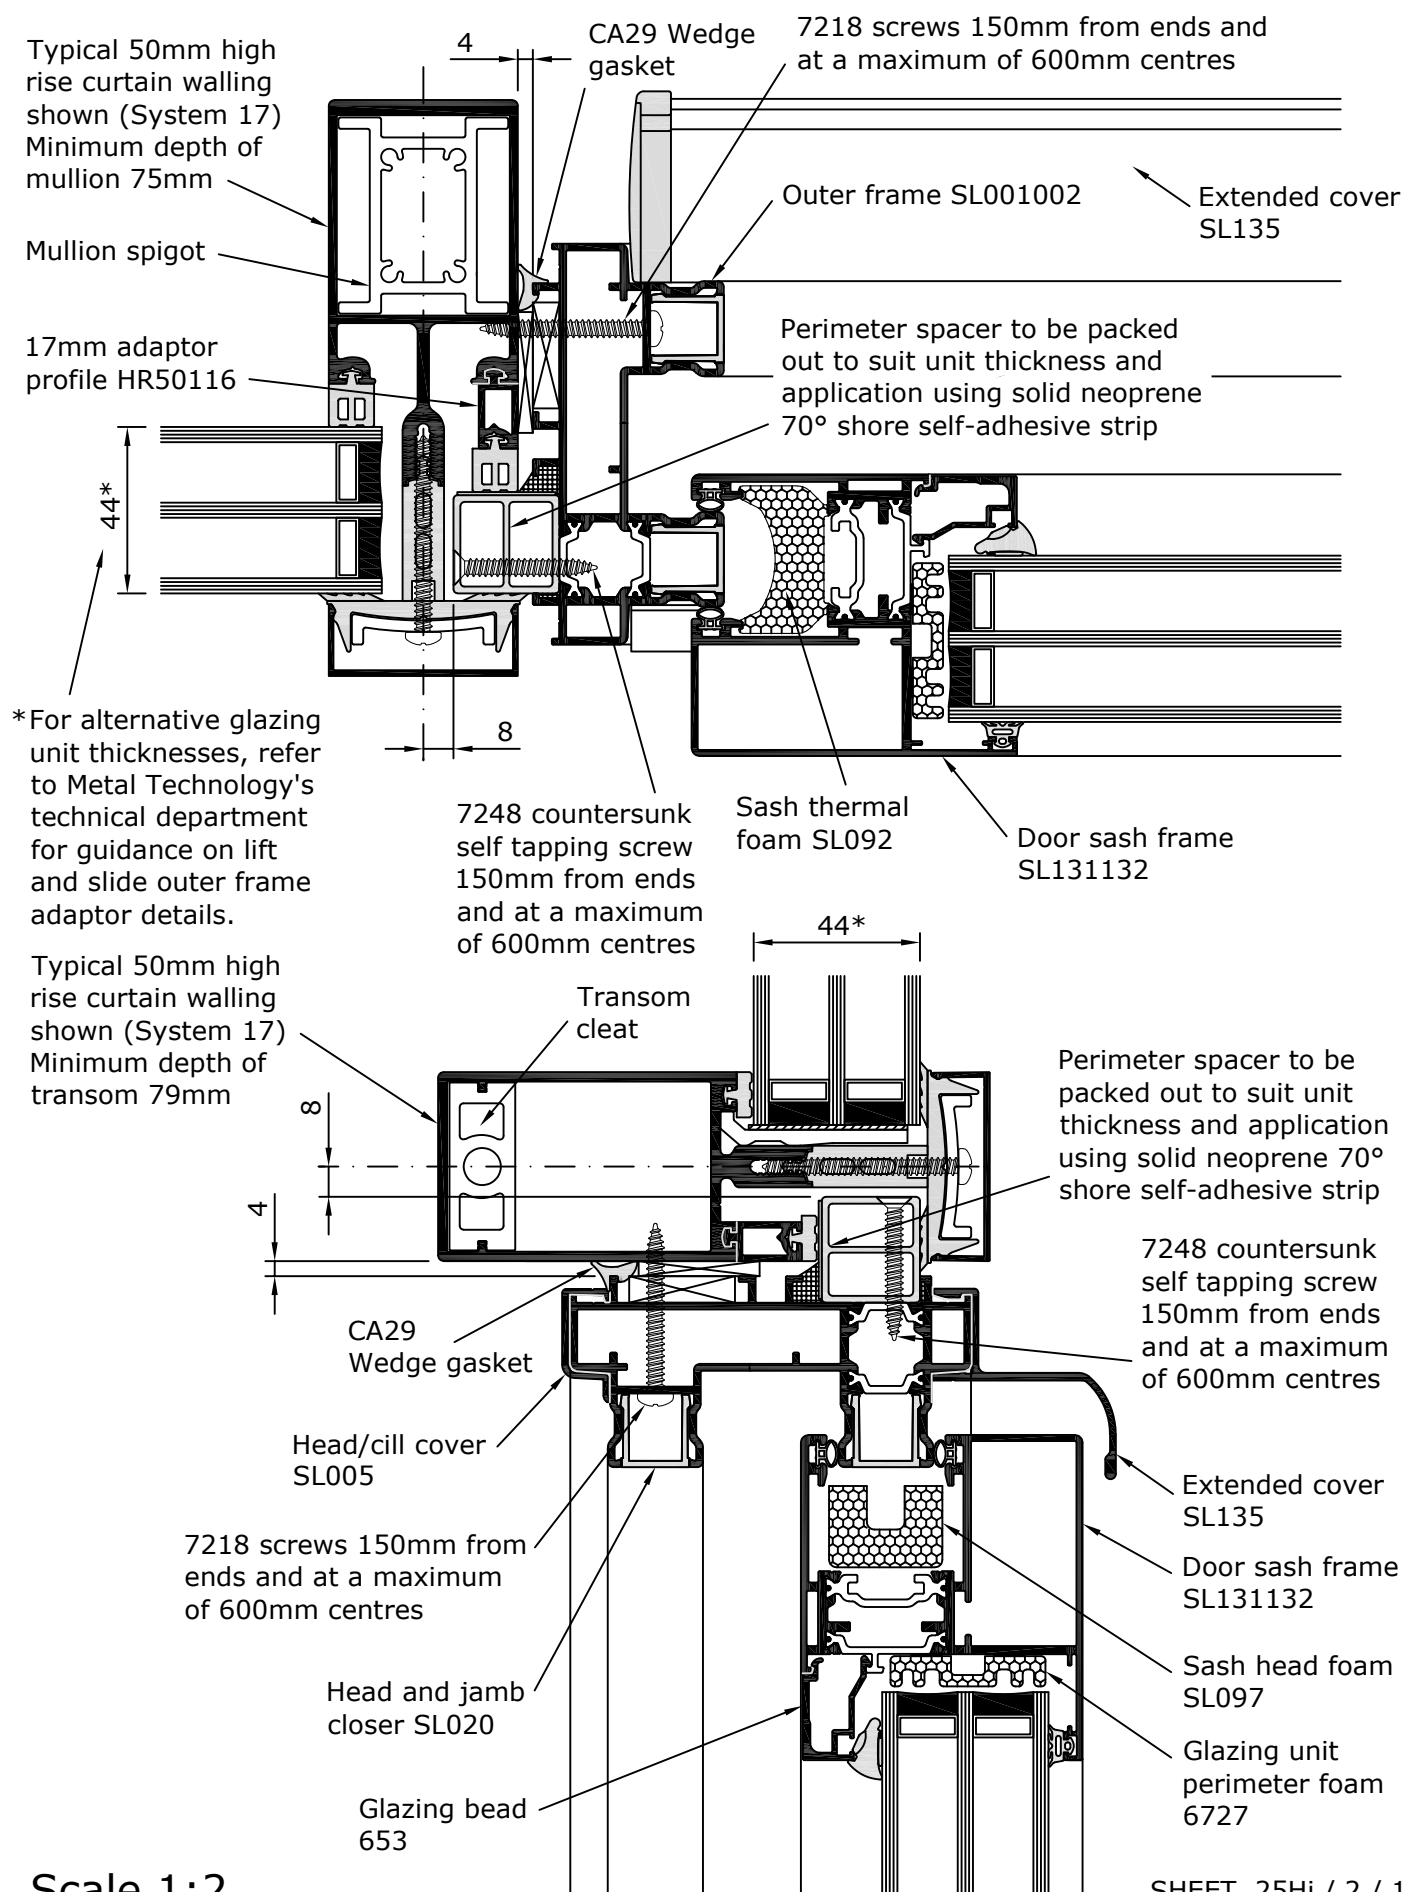

Scale 1:2