

General Arrangement

Curtain Wall Insert



Refer also to "Typical Fixing Details - Curtain Walling" in Section 8 of this manual for cill detail and structural considerations.



System 25 Hi+

LIFT AND SLIDE DOOR

3T

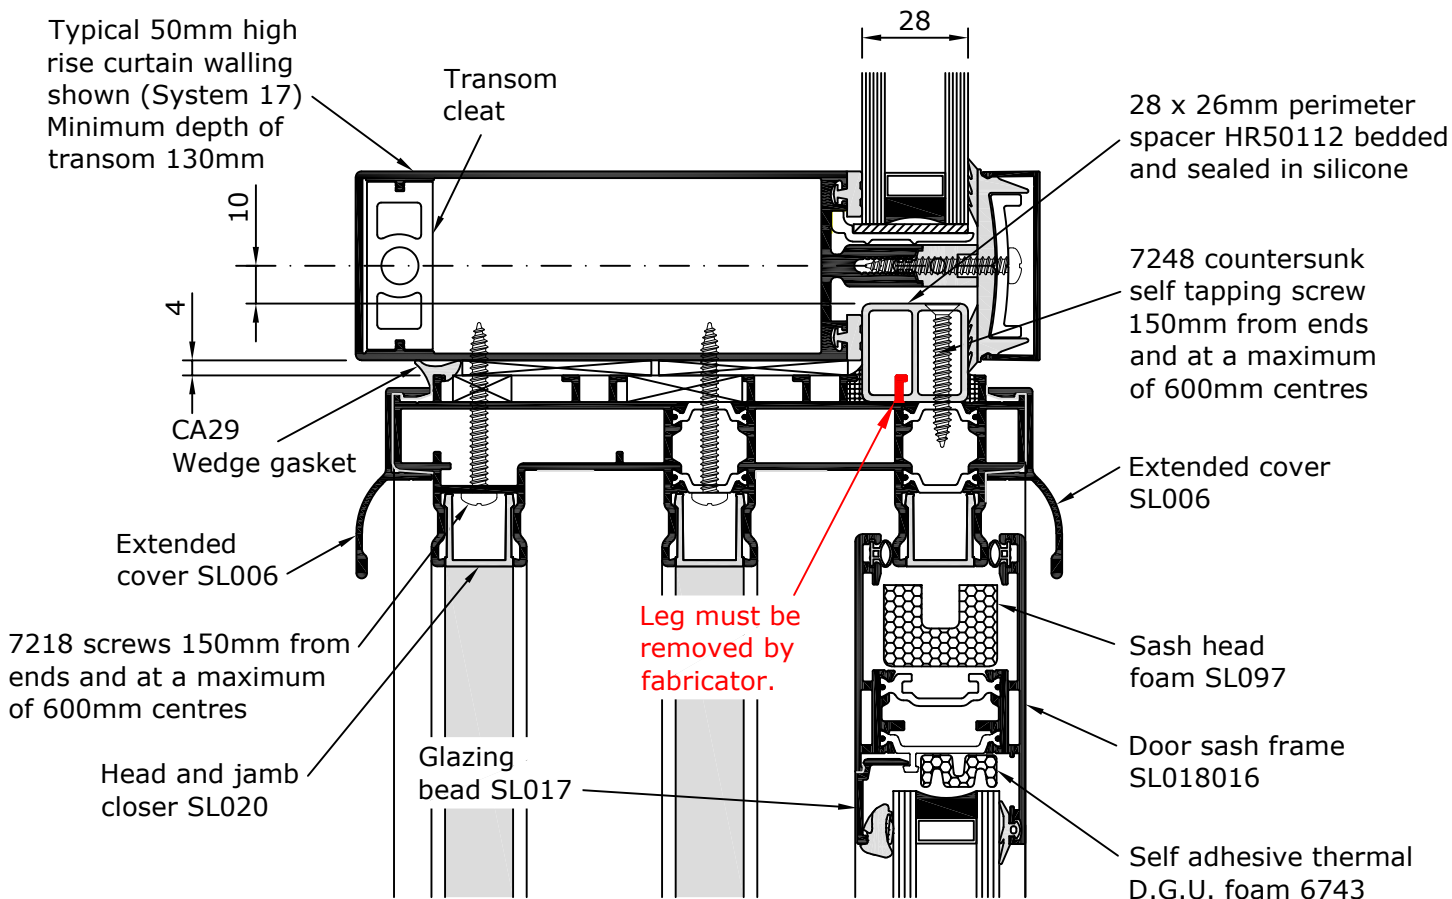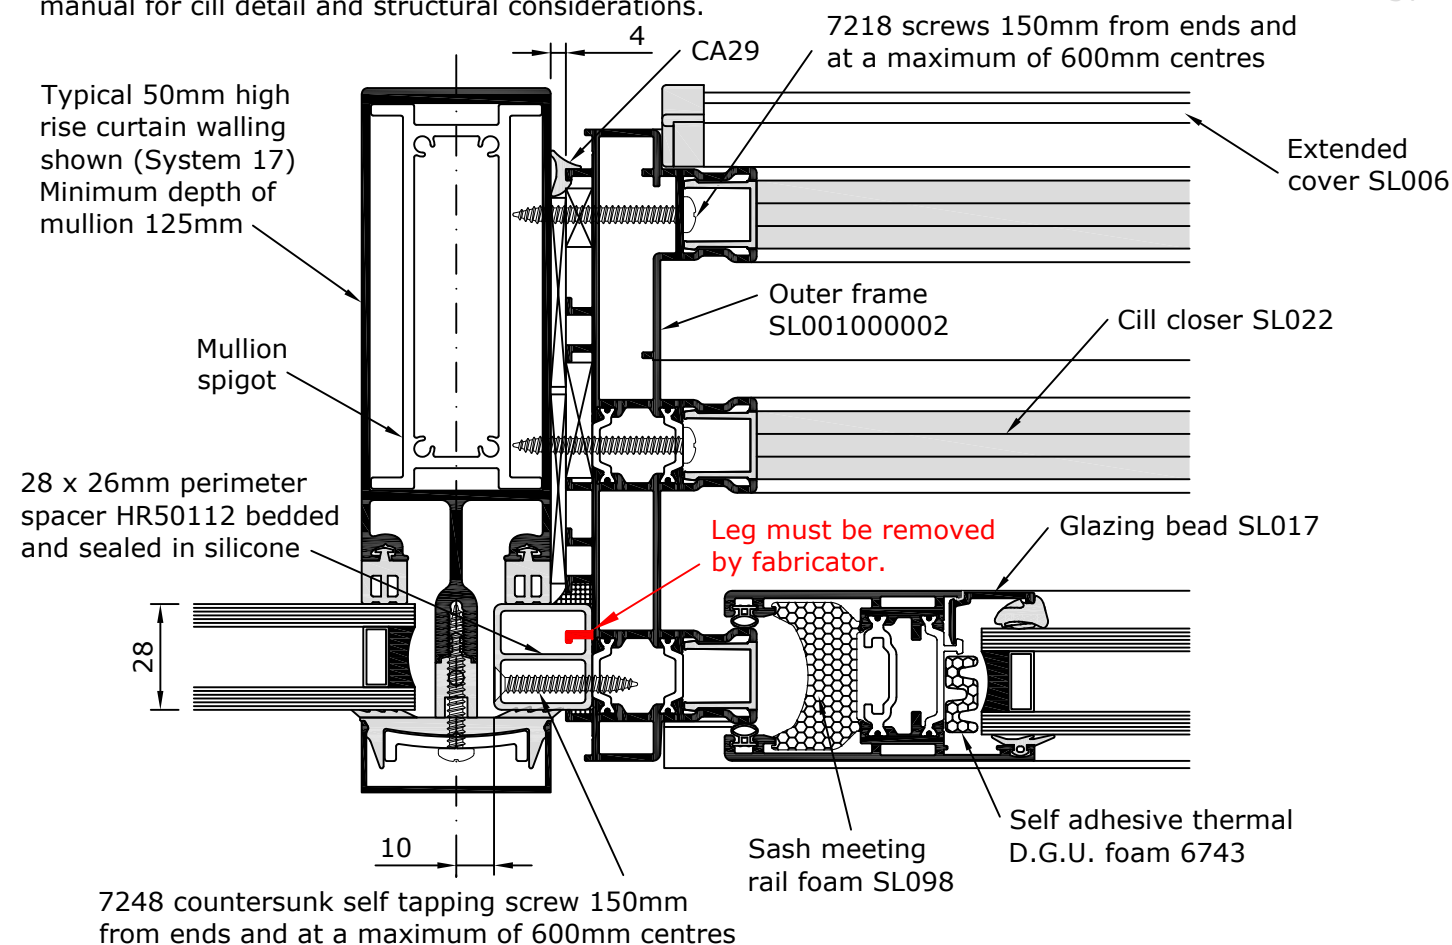

Scale 1:2