


General Arrangement

1 Pane Lift and Slide / 1 Pane Fixed (Inside pane sliding with internal handle)




System 25 Hi

LIFT AND SLIDE DOOR

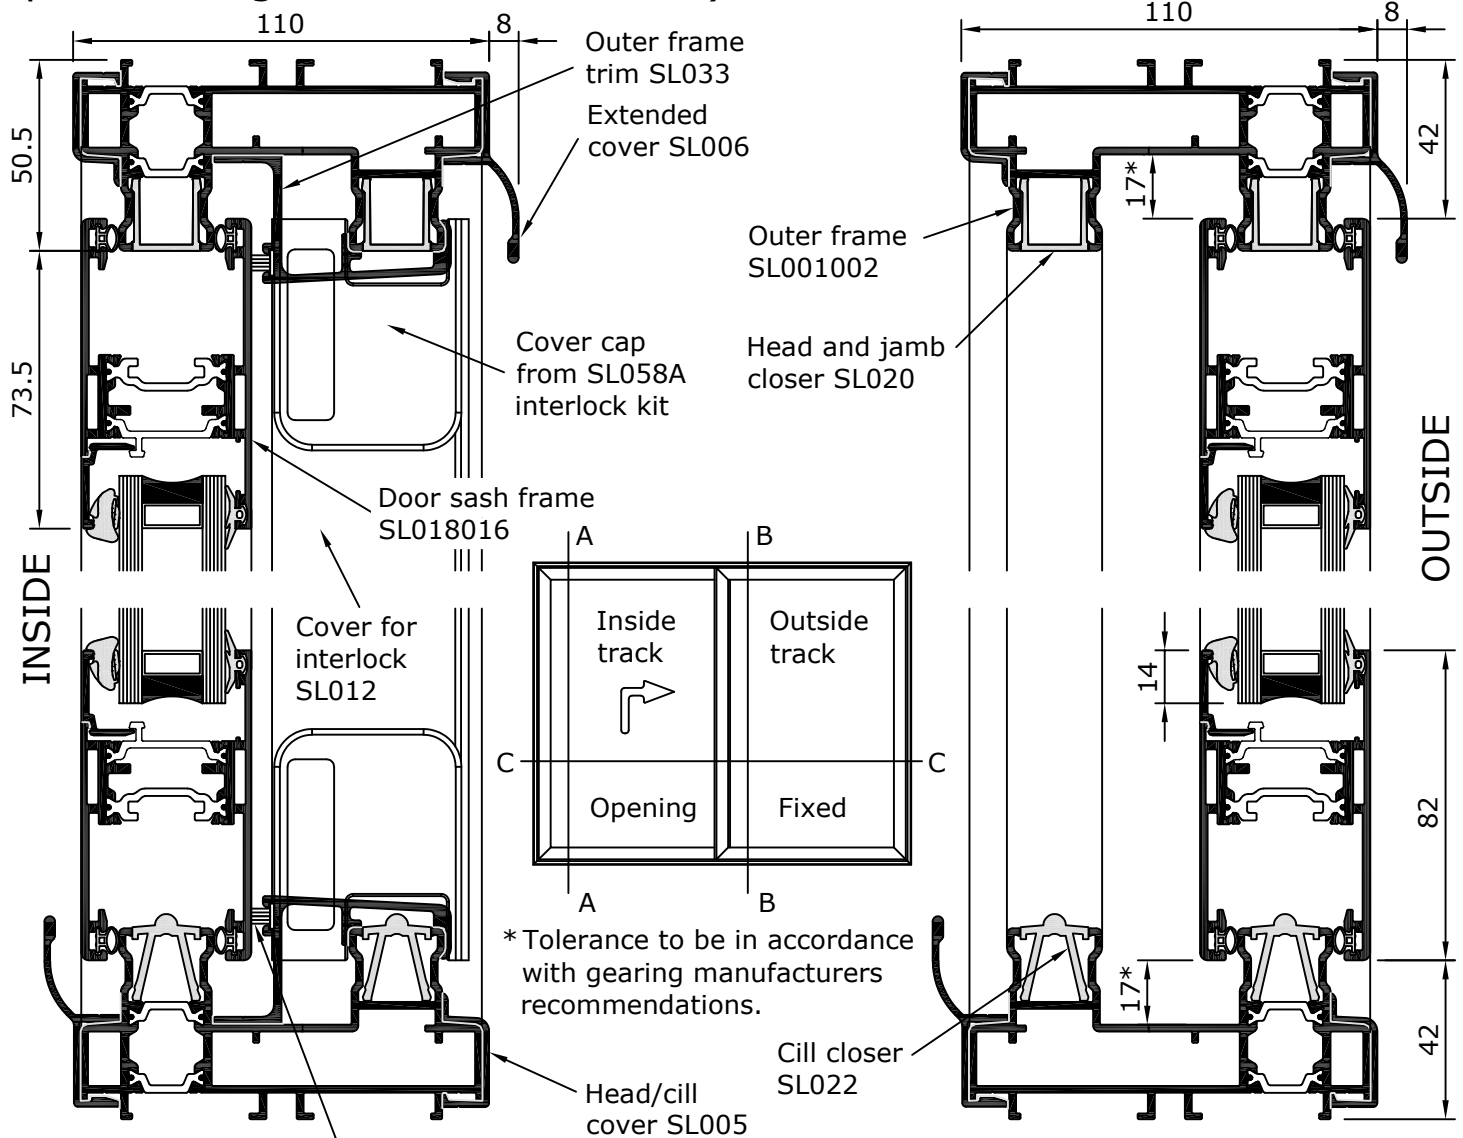


SECTION A-A

SECTION B-B

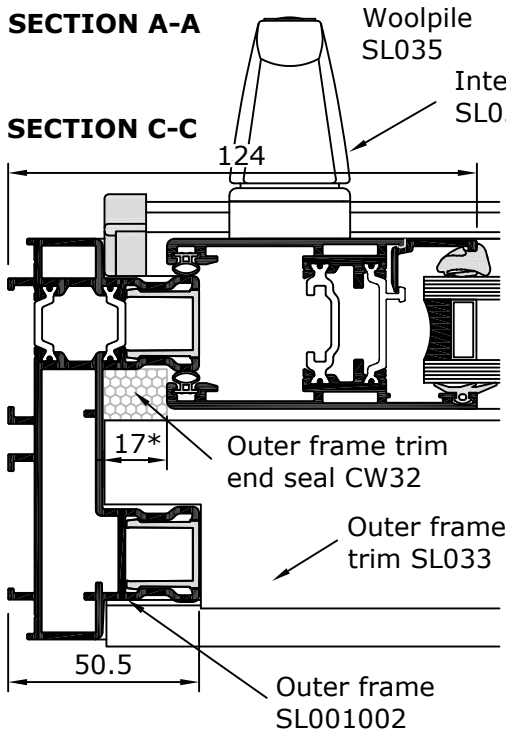

SECTION C-C

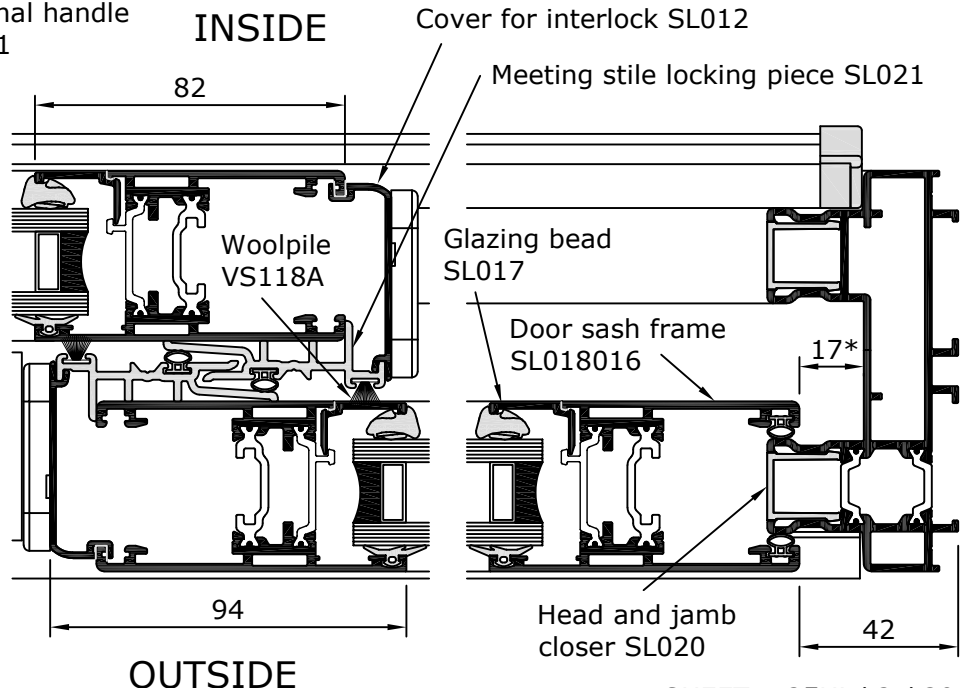

Scale 1:2