


General Arrangement

1 Pane Lift and Slide / 1 Pane Fixed (Inside pane sliding with internal and external handles)



System 25 Hi


LIFT AND SLIDE DOOR

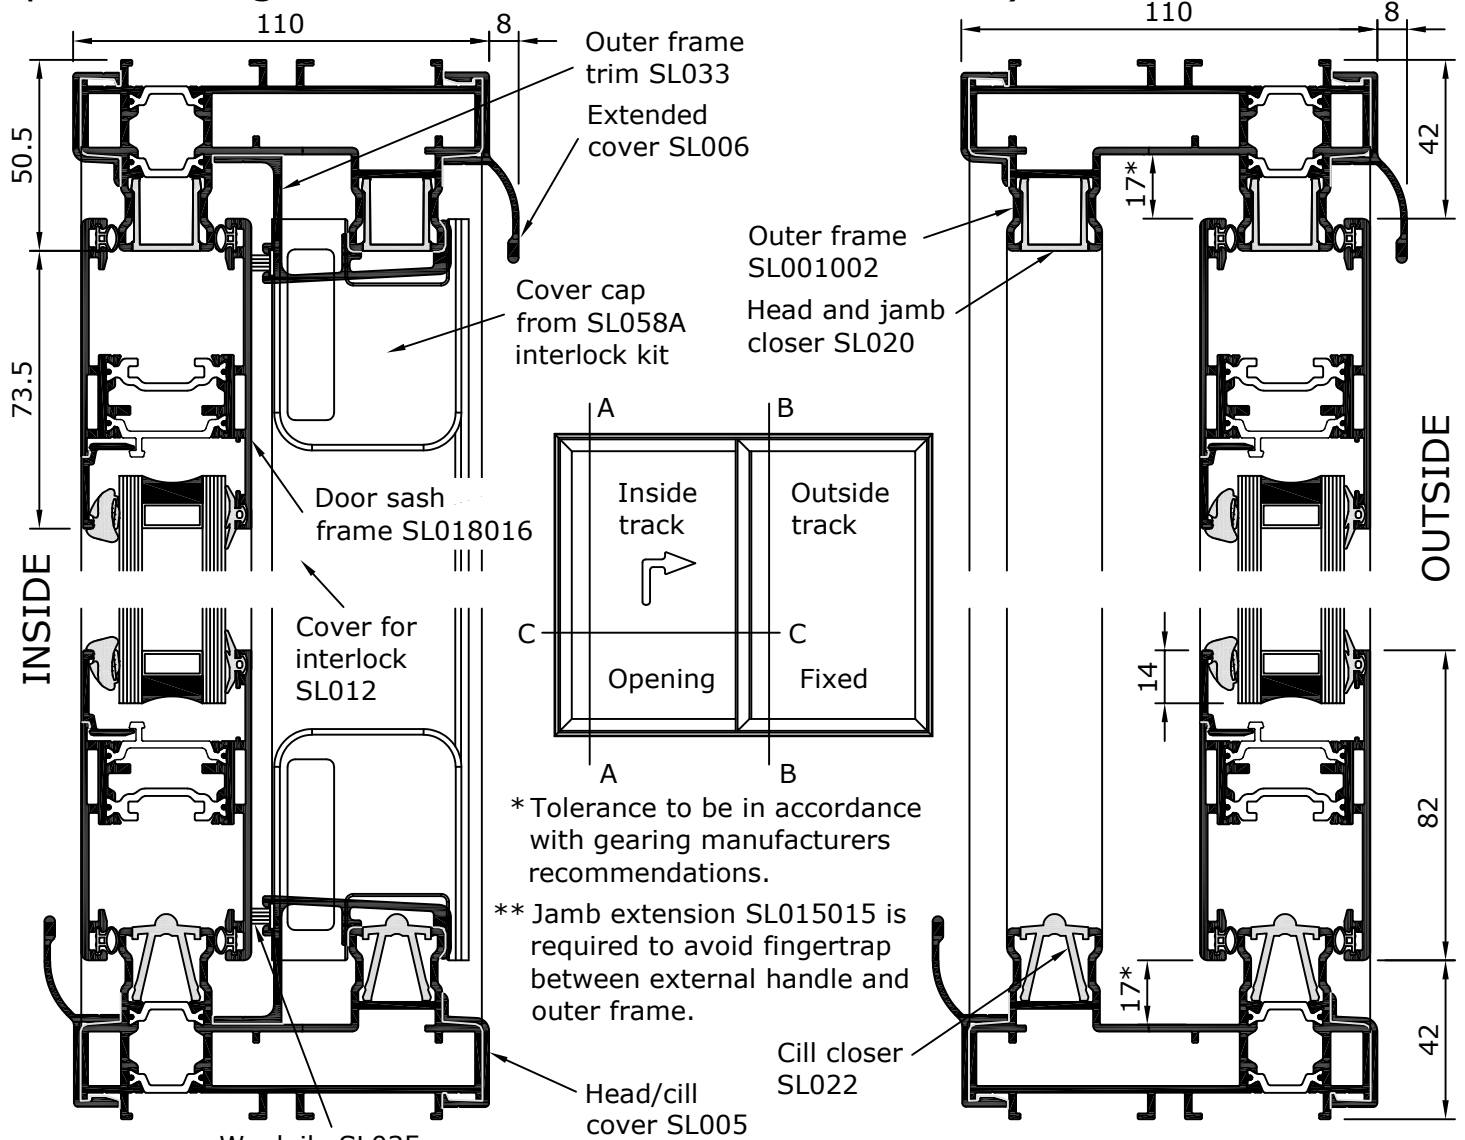

SECTION A-A

SECTION C-C

SECTION B-B

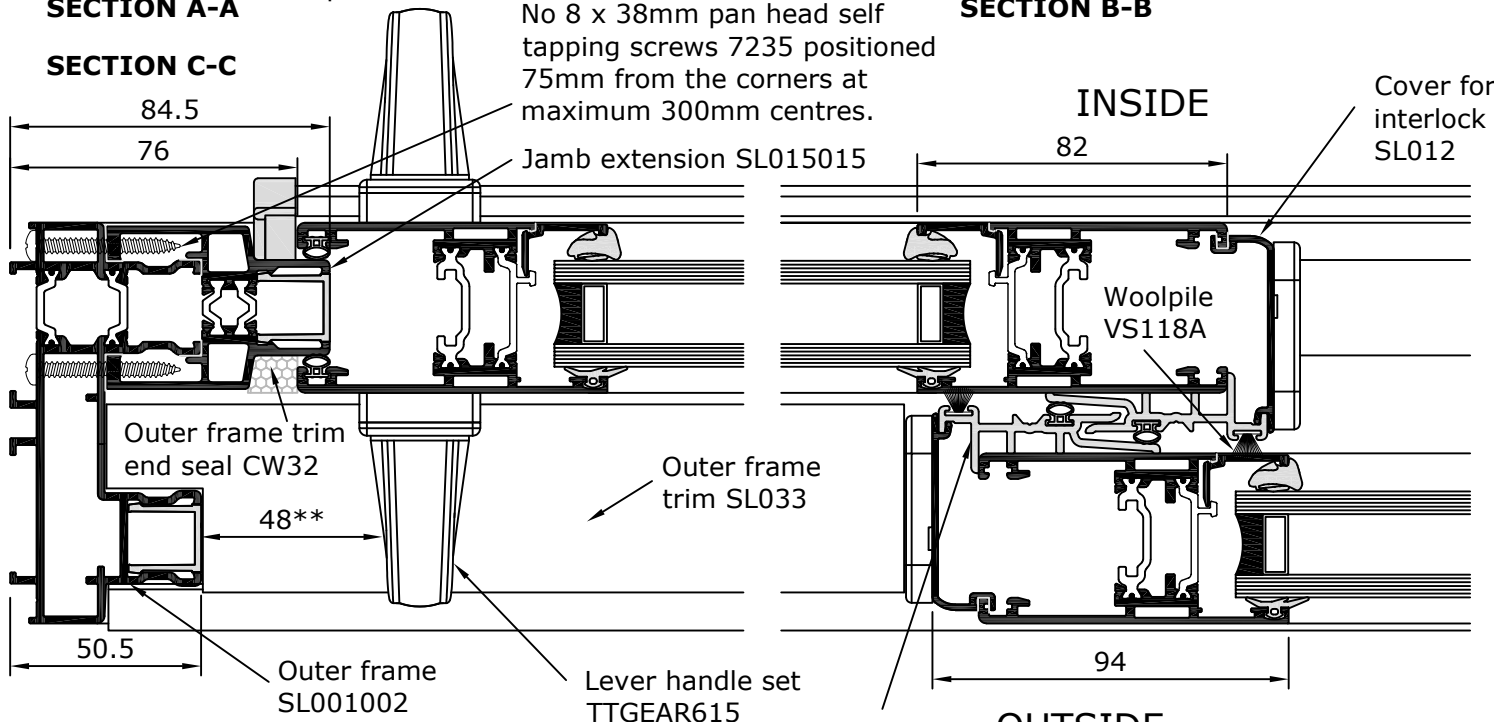

Scale 1:2

© METAL TECHNOLOGY LIMITED. This data sheet is issued subject to the condition that it shall not be reproduced without the consent of Metal Technology in writing. 10/02

SHEET 25Hi / 2 / 30
rev 21 14/03/22