



General Arrangement


Lift and Slide / Fixed / Fixed (Inside pane sliding with internal handle)

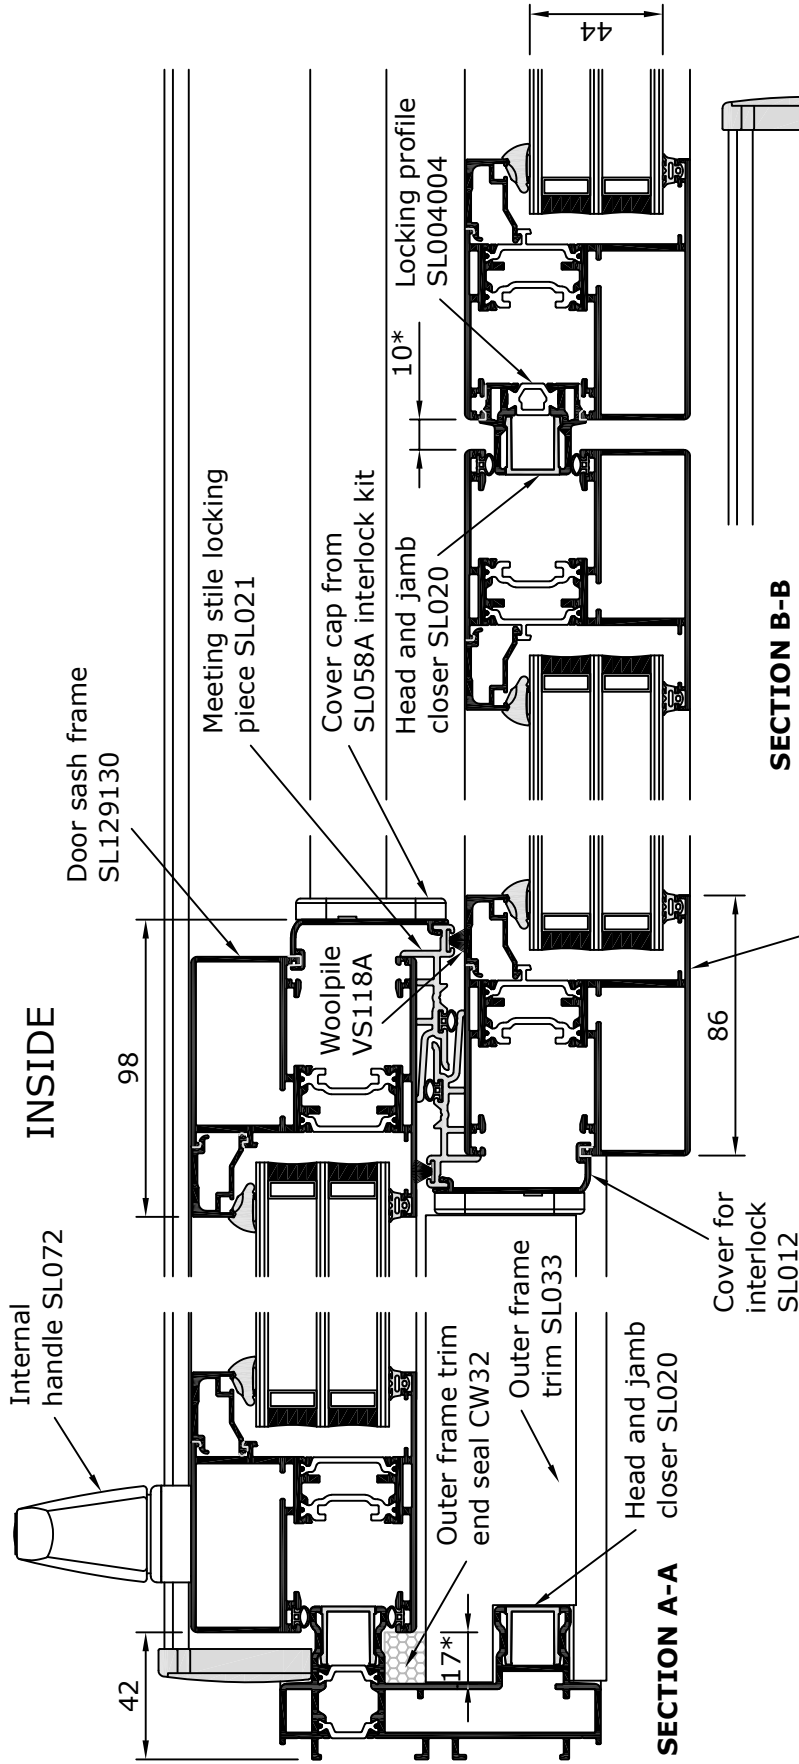

SECTION B-B

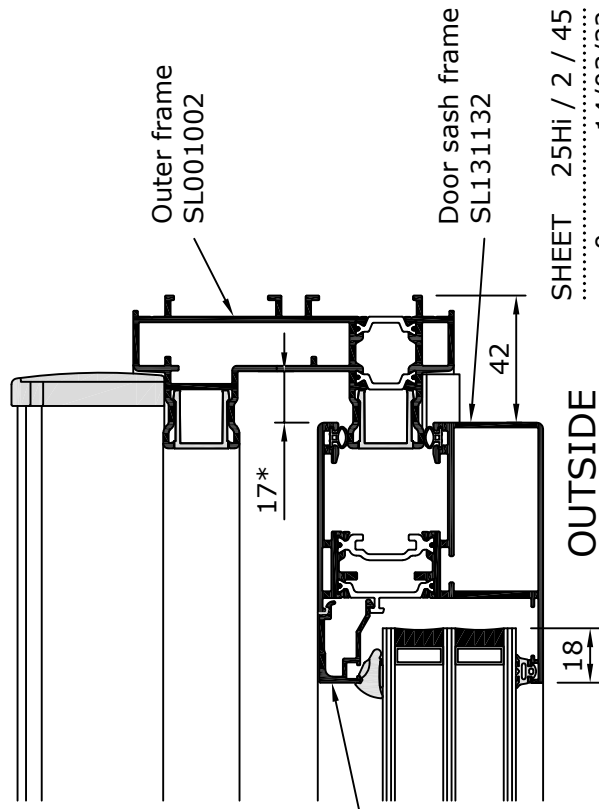

* Tolerance to be in accordance with gearing manufacturers recommendations.

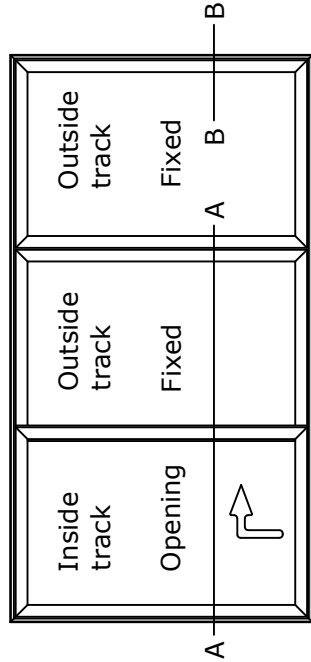

Not to Scale