

General Arrangement


Fixed / Lift and Slide / Fixed

System 25 Hi


LIFT AND SLIDE DOOR

2T

Internal handle only SL072, or internal handle from lever handle set TTGEAR615

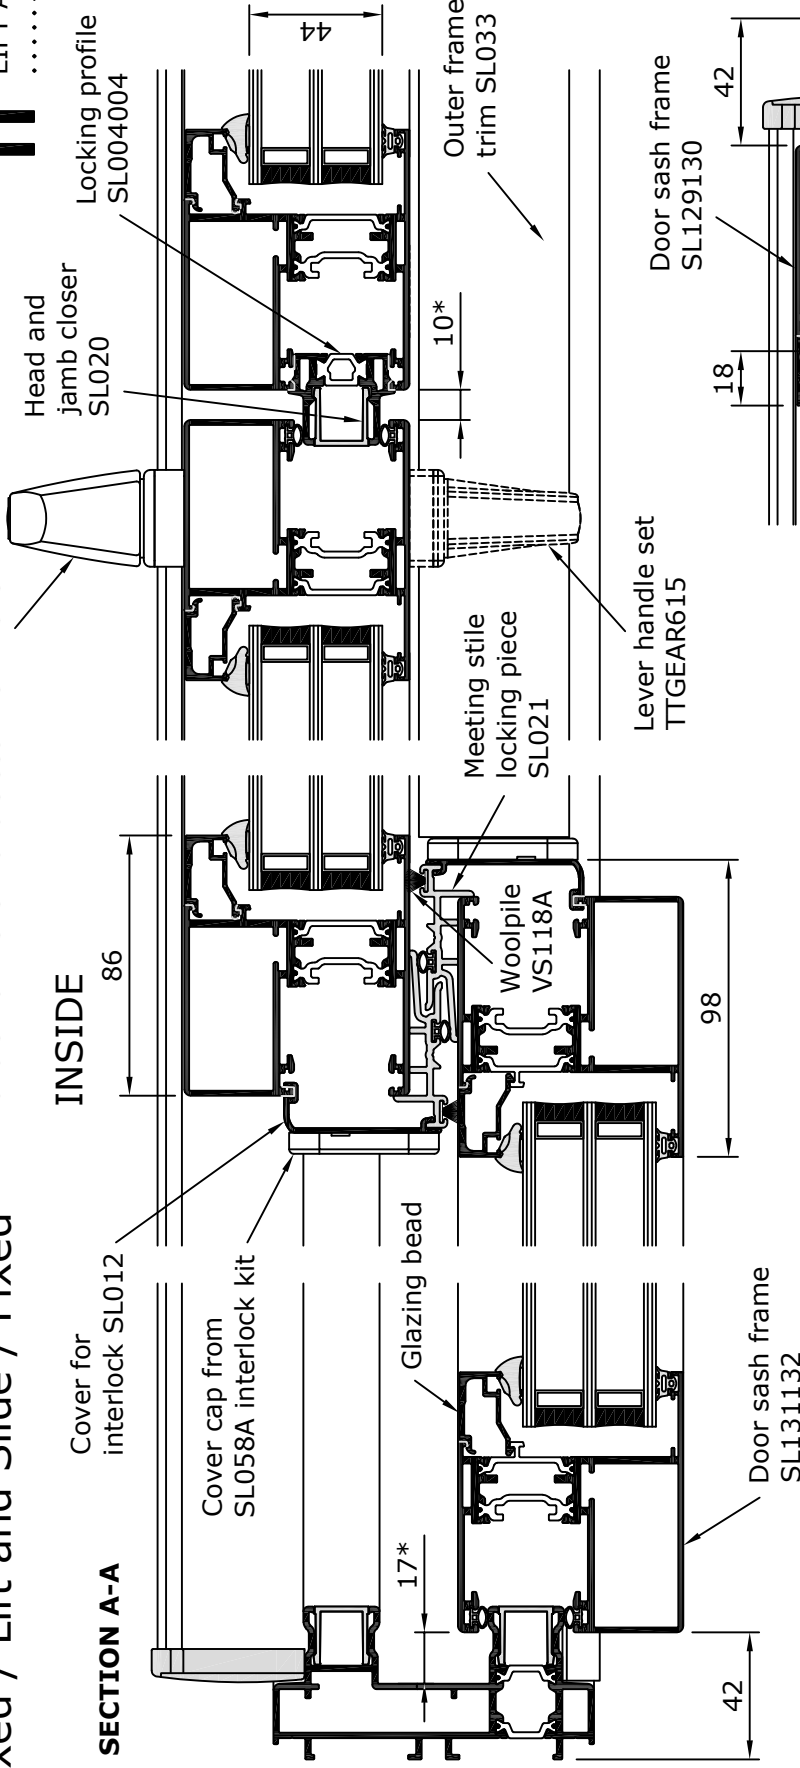

SECTION B-B

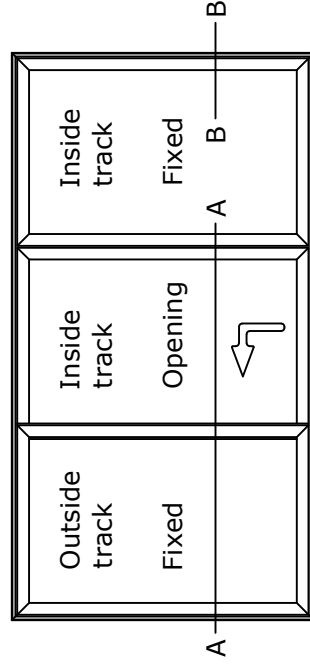

* Tolerance to be in accordance with gearing manufacturers recommendations.

Not to Scale

METAL TECHNOLOGY LIMITED. This data sheet is issued subject to the condition that it shall not be reproduced without the consent of Metal Technology in writing. 10/02

OUTSIDE