

# General Arrangement

## Curtain Wall Insert




**System 25 Hi**

LIFT AND SLIDE DOOR

2T

Refer also to "Typical Fixing Details - Curtain Walling" in Section 8 of this manual for cill detail and structural considerations.

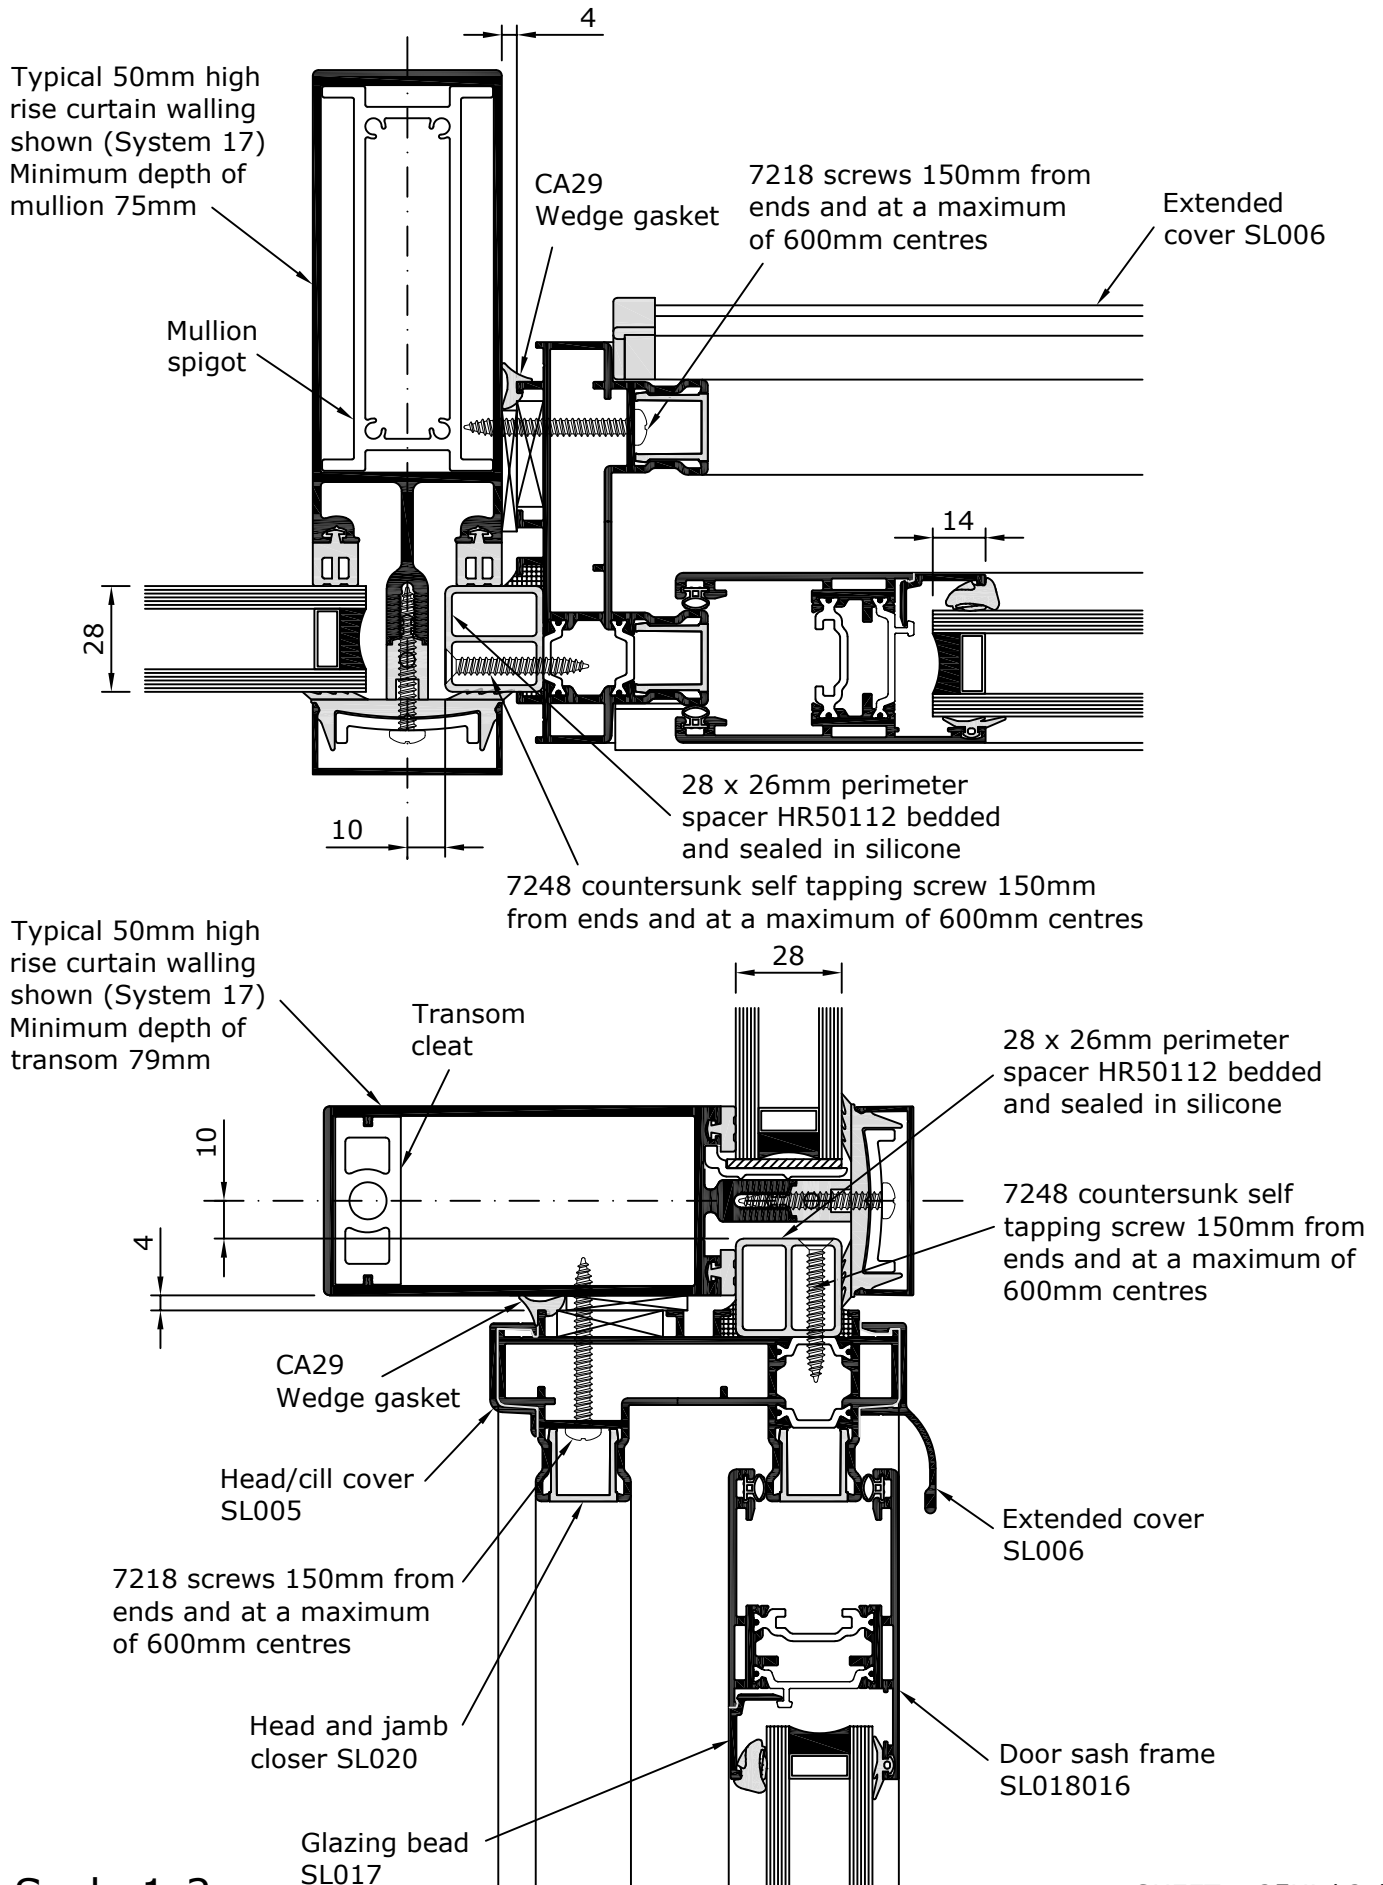

Scale 1:2

© METAL TECHNOLOGY LIMITED. This data sheet is issued subject to the condition that it shall not be reproduced without the consent of Metal Technology in writing. 10/02

SHEET 25Hi / 2 / 80

rev 15 16/02/21