

General Arrangement


1 Pane Lift and Slide / 1 Pane Fixed (Inside pane sliding with internal handle)



System 25 Hi+

LIFT AND SLIDE DOOR

2T

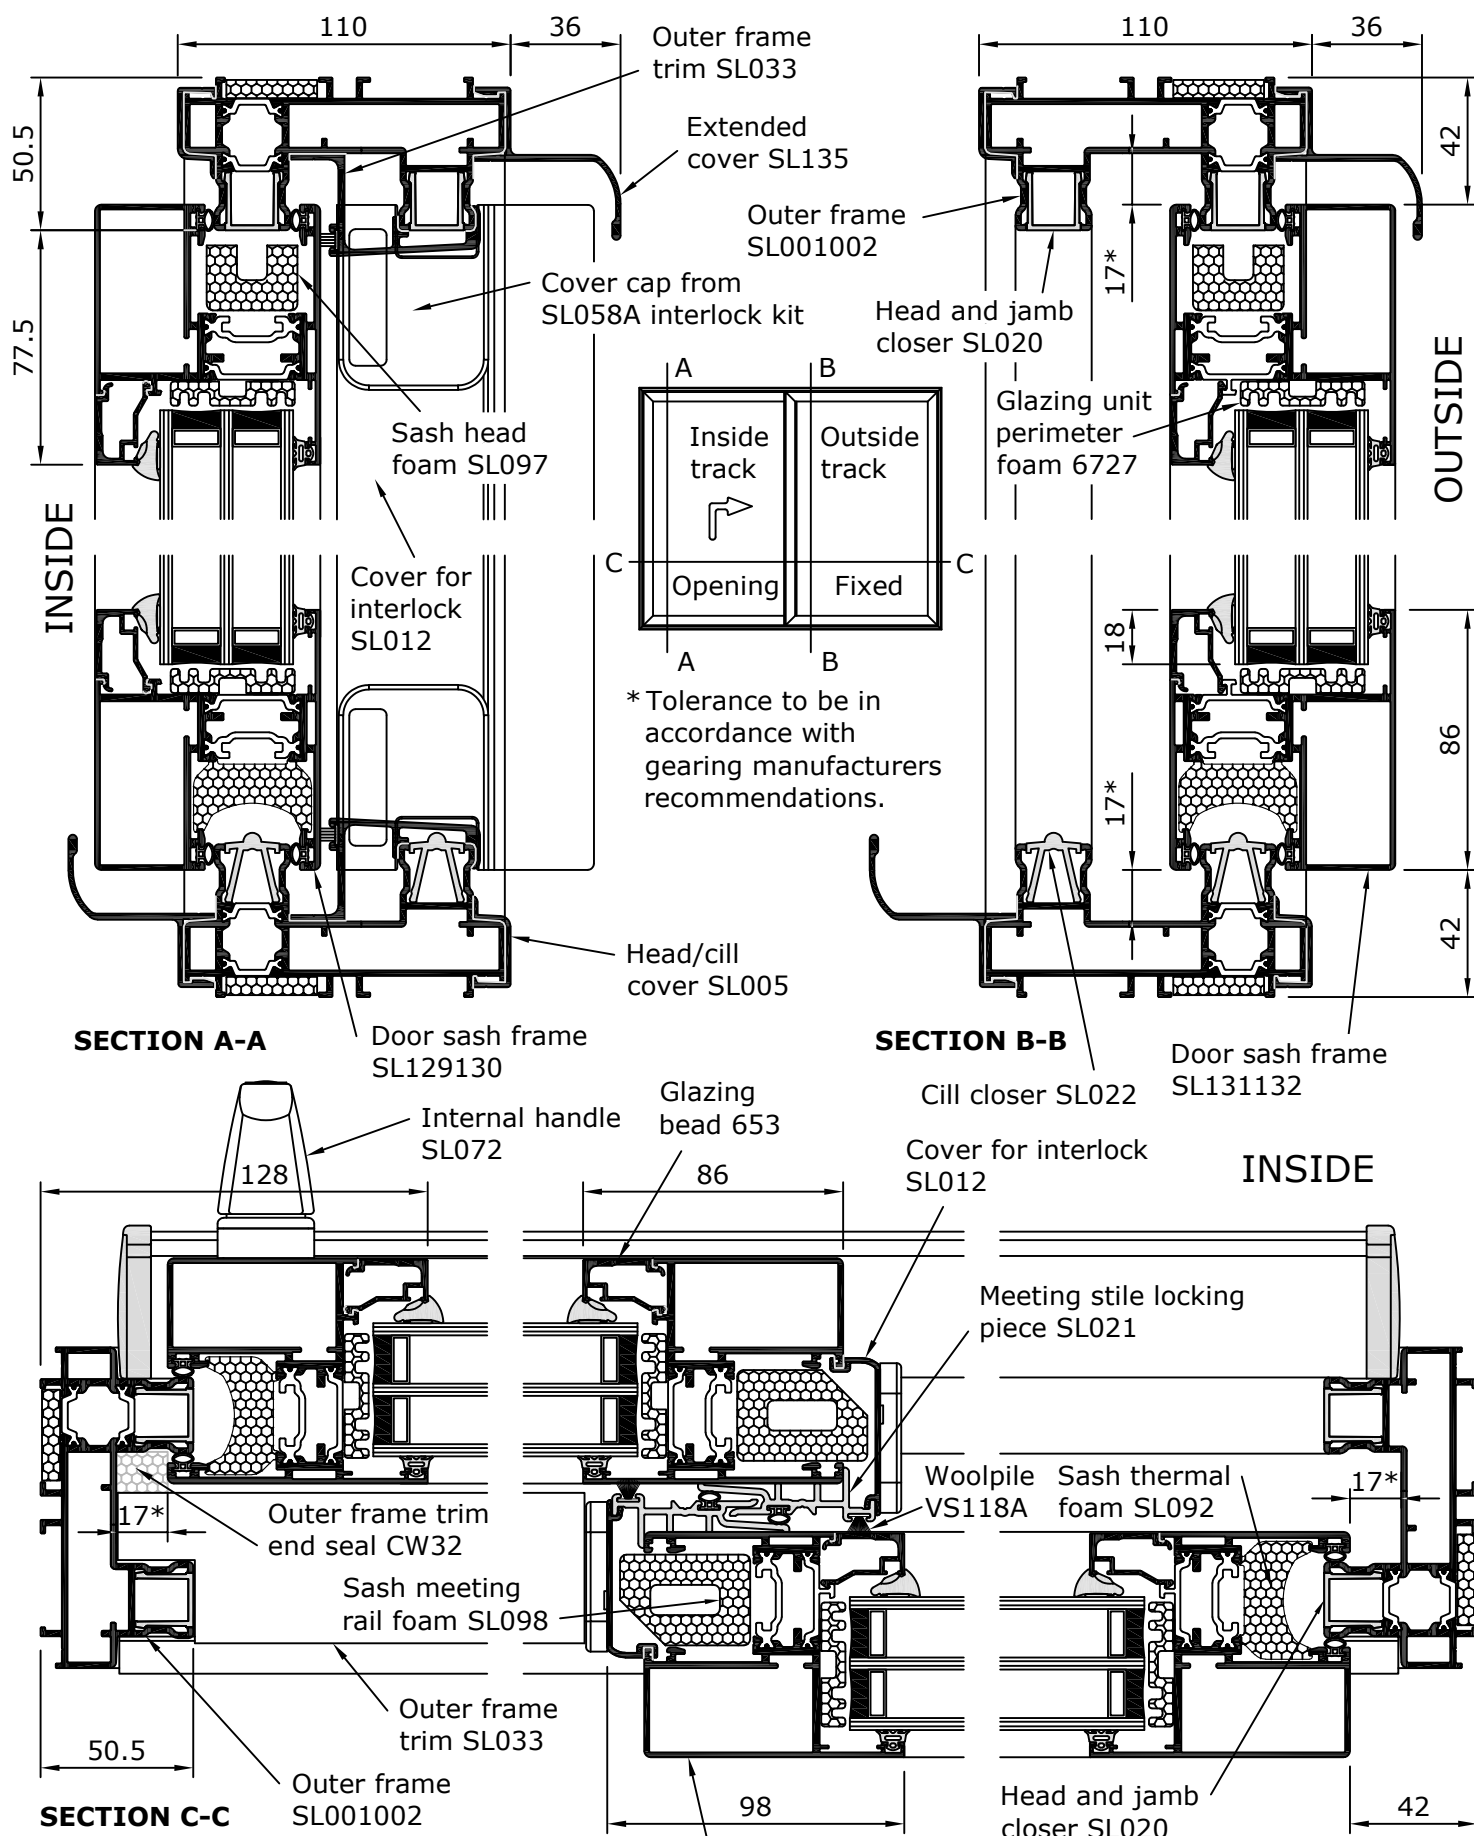

Not to Scale

© METAL TECHNOLOGY LIMITED. This data sheet is issued subject to the condition that it shall not be reproduced without the consent of Metal Technology in writing. 10/02

Door sash frame SL131132

OUTSIDE

SHEET 25Hi / 2 / 95
rev 3 14/03/22