


## Z Mullion/Transom Applications



## System 4-45 Hi

## CASEMENT WINDOW

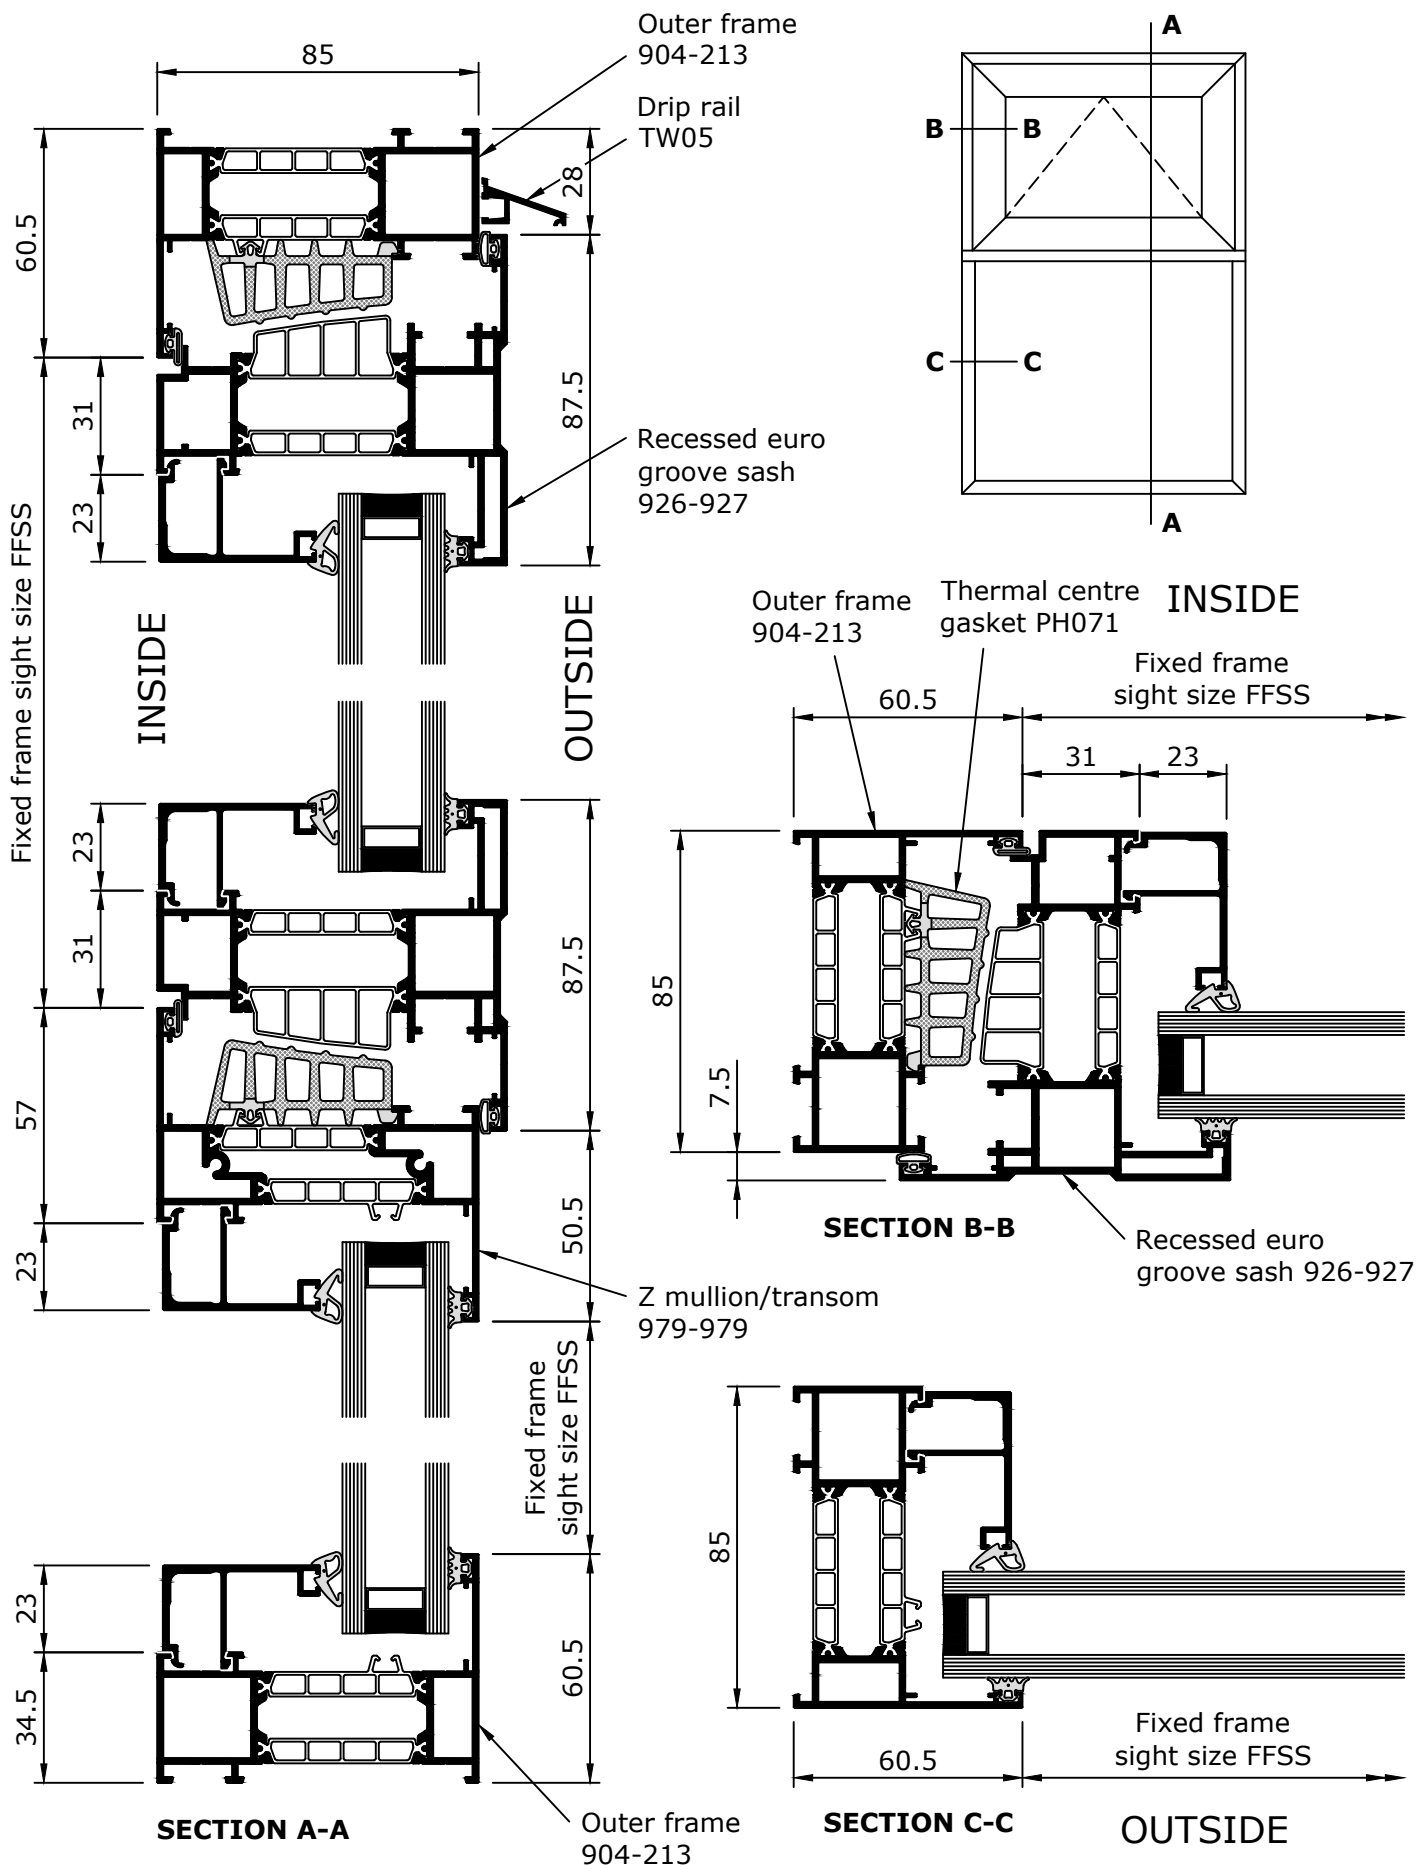

Scale 1:2