

Window Coupling Details



System 4-45 Hi


CASEMENT WINDOW

The fabricator must ensure that the window design and coupling mullion details can adequately accommodate the anticipated expansion and contraction required for the window configuration. For advice please contact Metal Technology's Technical Department.

For advice on horizontal coupling, refer to Metal Technology's Technical Department.

Windows to be screw fixed to coupling mullions at 600mm centres as indicated. *Where possible fixings should be staggered/offset.*

All fixings must be sealed using HR50328A or alternative suitable sealant.

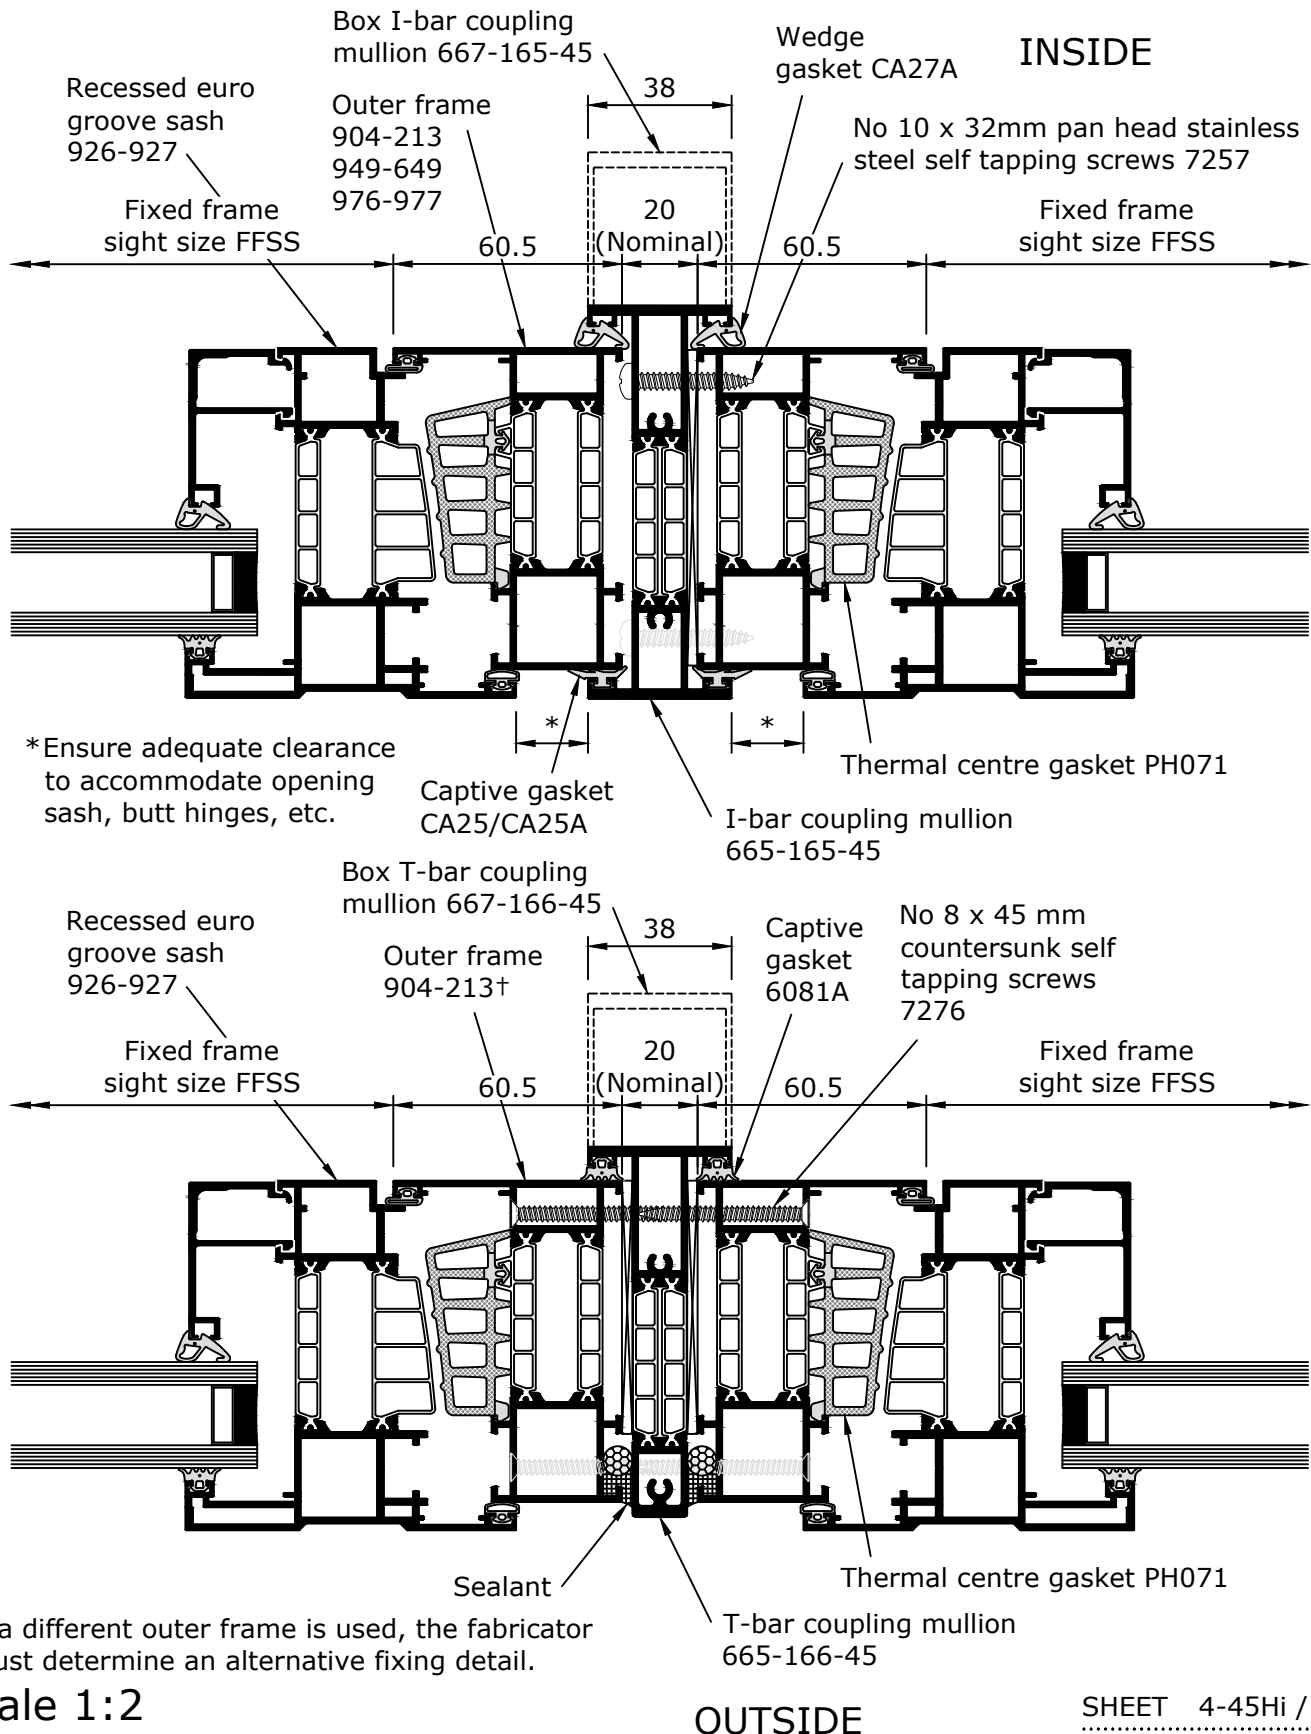

Scale 1:2

OUTSIDE

SHEET 4-45Hi / 2 / 70

rev 0

06/01/25